


# 華埠康樂中心

# CHINESE RECREATION CENTER

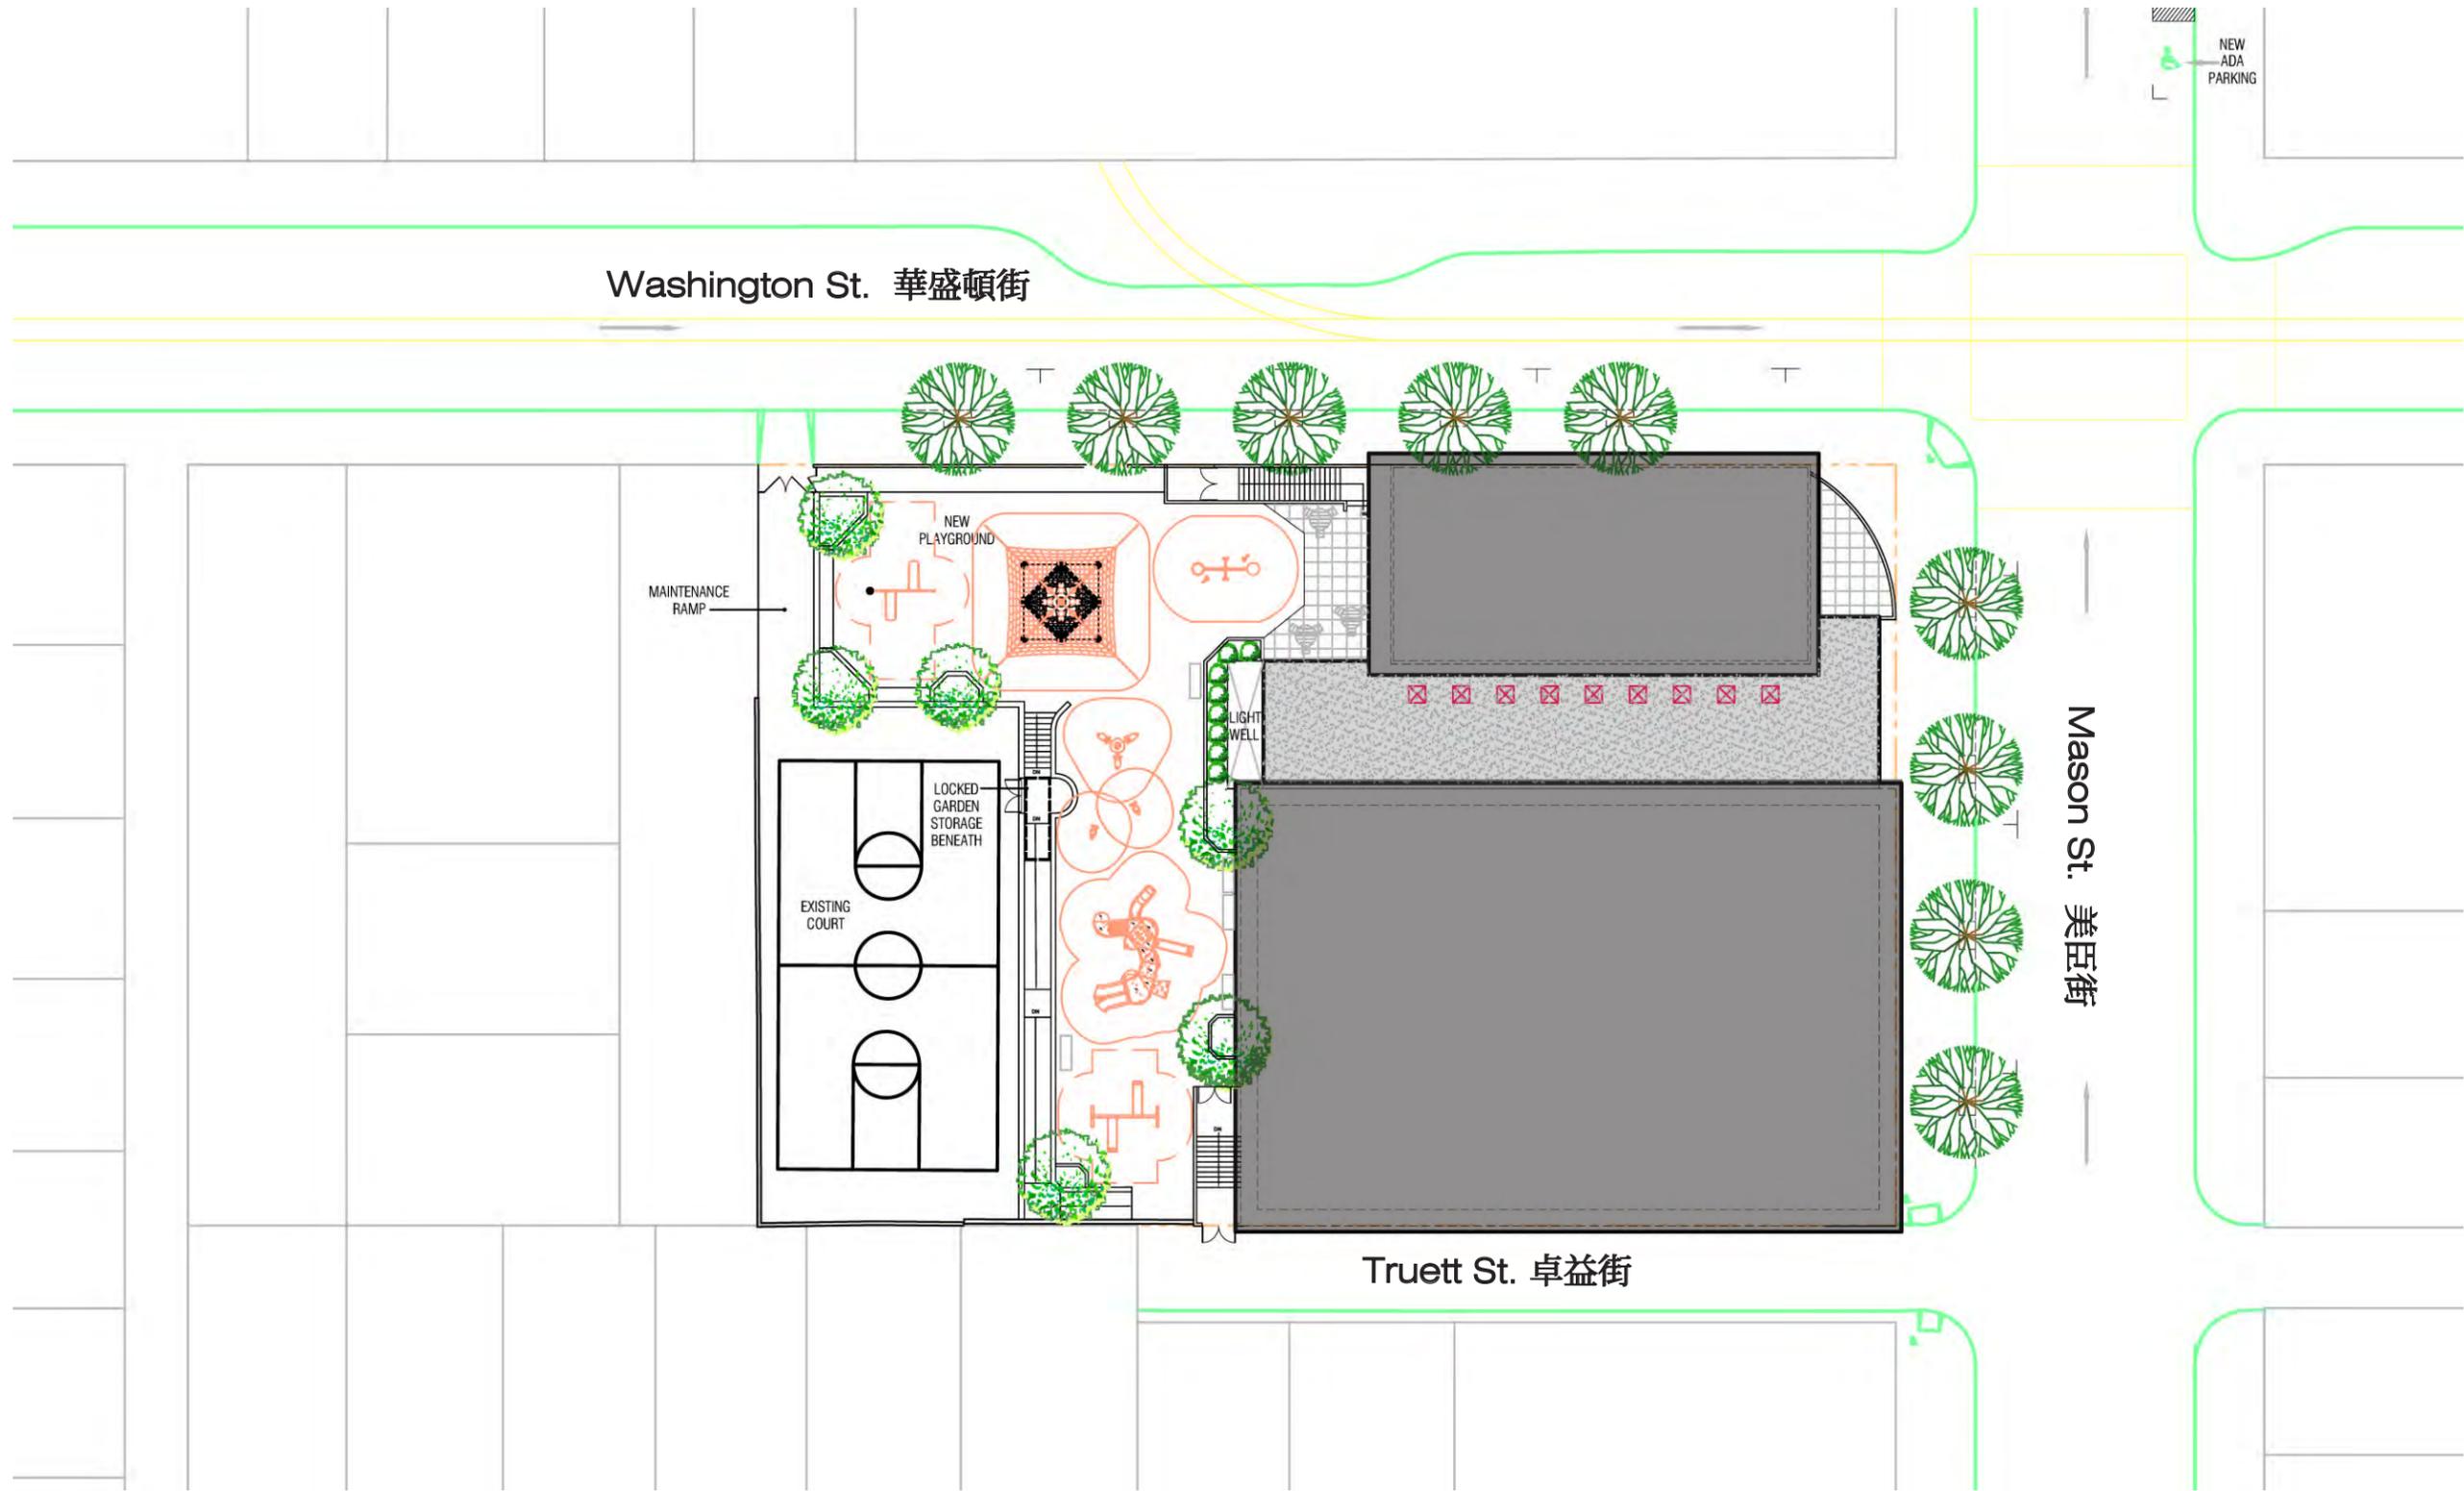

Property Line 樓宇規劃線

Side Walk 行人道

Site Plan 總平面圖

Scale: 1/32=1'-0" 圖則比例



BUREAU OF ARCHITECTURE


DEPARTMENT OF PUBLIC WORKS

CITY AND COUNTY OF SAN FRANCISCO

DATE: OCT., 2008  
DRAWING NO.:

A-05

# 華埠康樂中心 CHINESE RECREATION CENTER

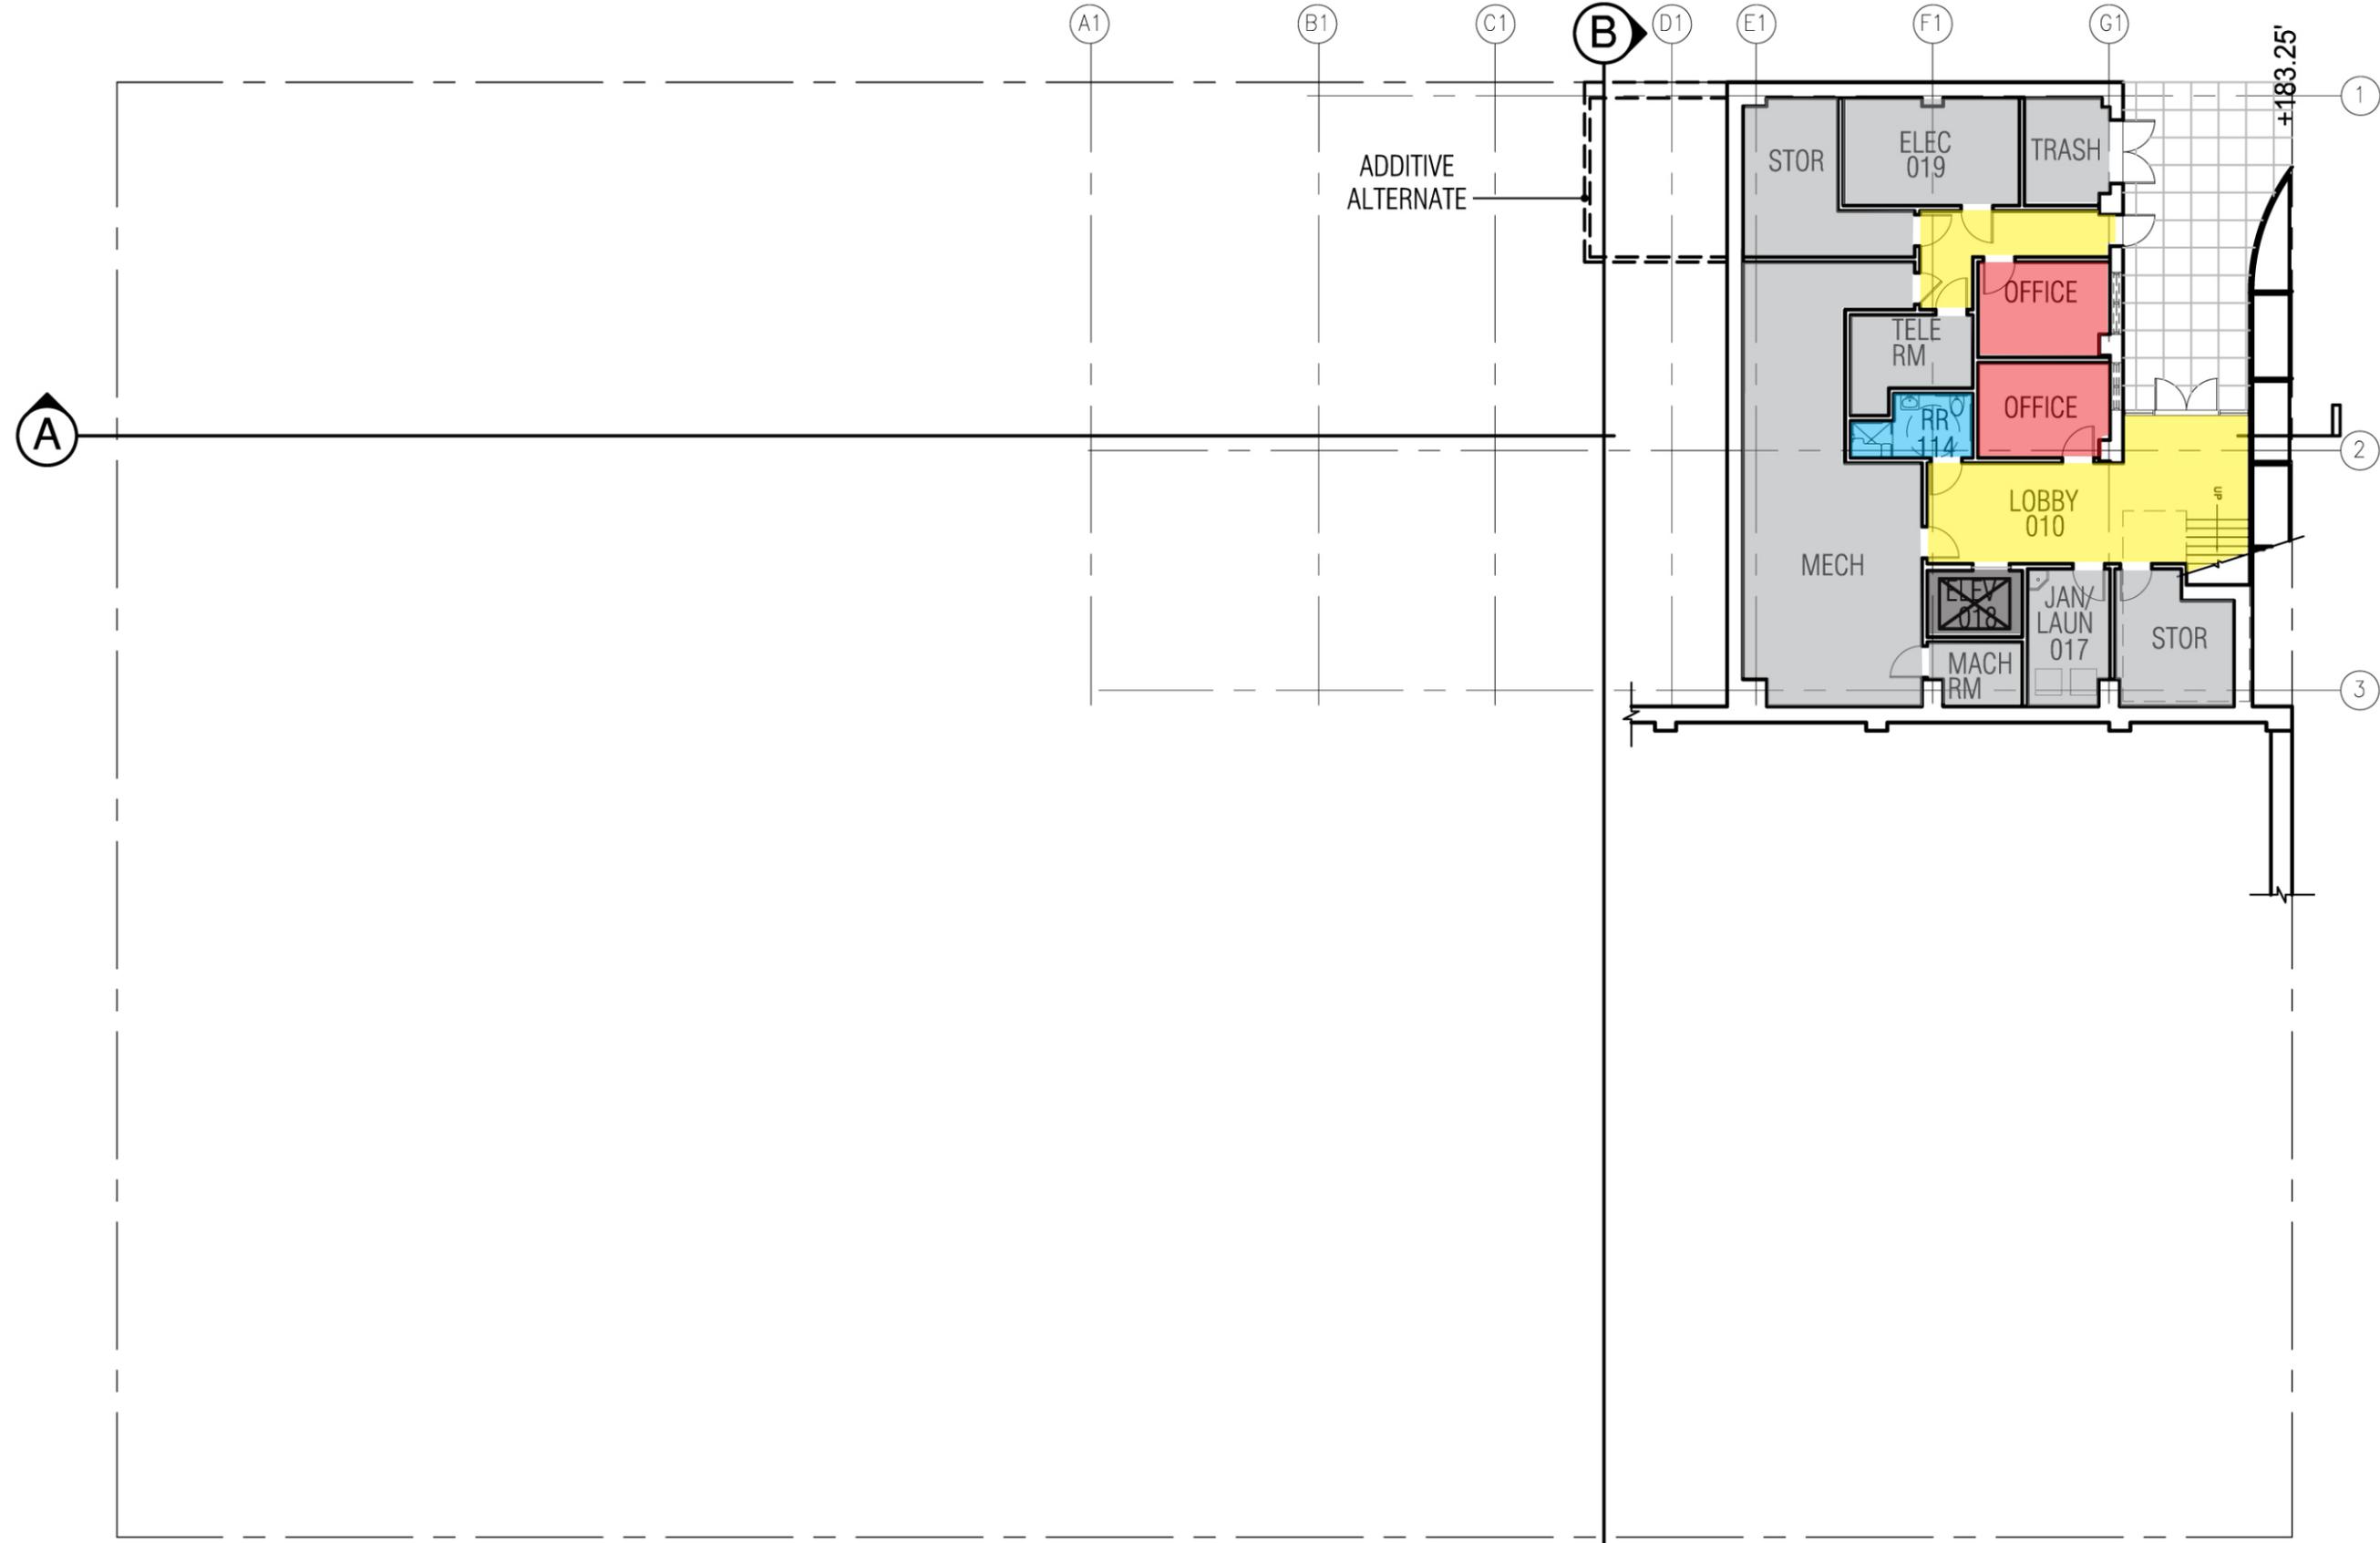

- CIRCULATION 大堂走廊
- OFFICE 辦公室
- MULTIPURPOSE RM. 康樂室
- KIT./COFEE AREA 茶水間
- ELEVATOR 升降機
- RESTROOM 洗手間
- GYM 運動場
- SUPPORT 機電/雜務房


Basement Plan 地層平面圖

Scale: 1/16=1'-0" 圖則比例



BUREAU OF ARCHITECTURE  
DEPARTMENT OF PUBLIC WORKS  
CITY AND COUNTY OF SAN FRANCISCO  
DATE: OCT., 2008  
DRAWING NO.:

# 華埠康樂中心 CHINESE RECREATION CENTER

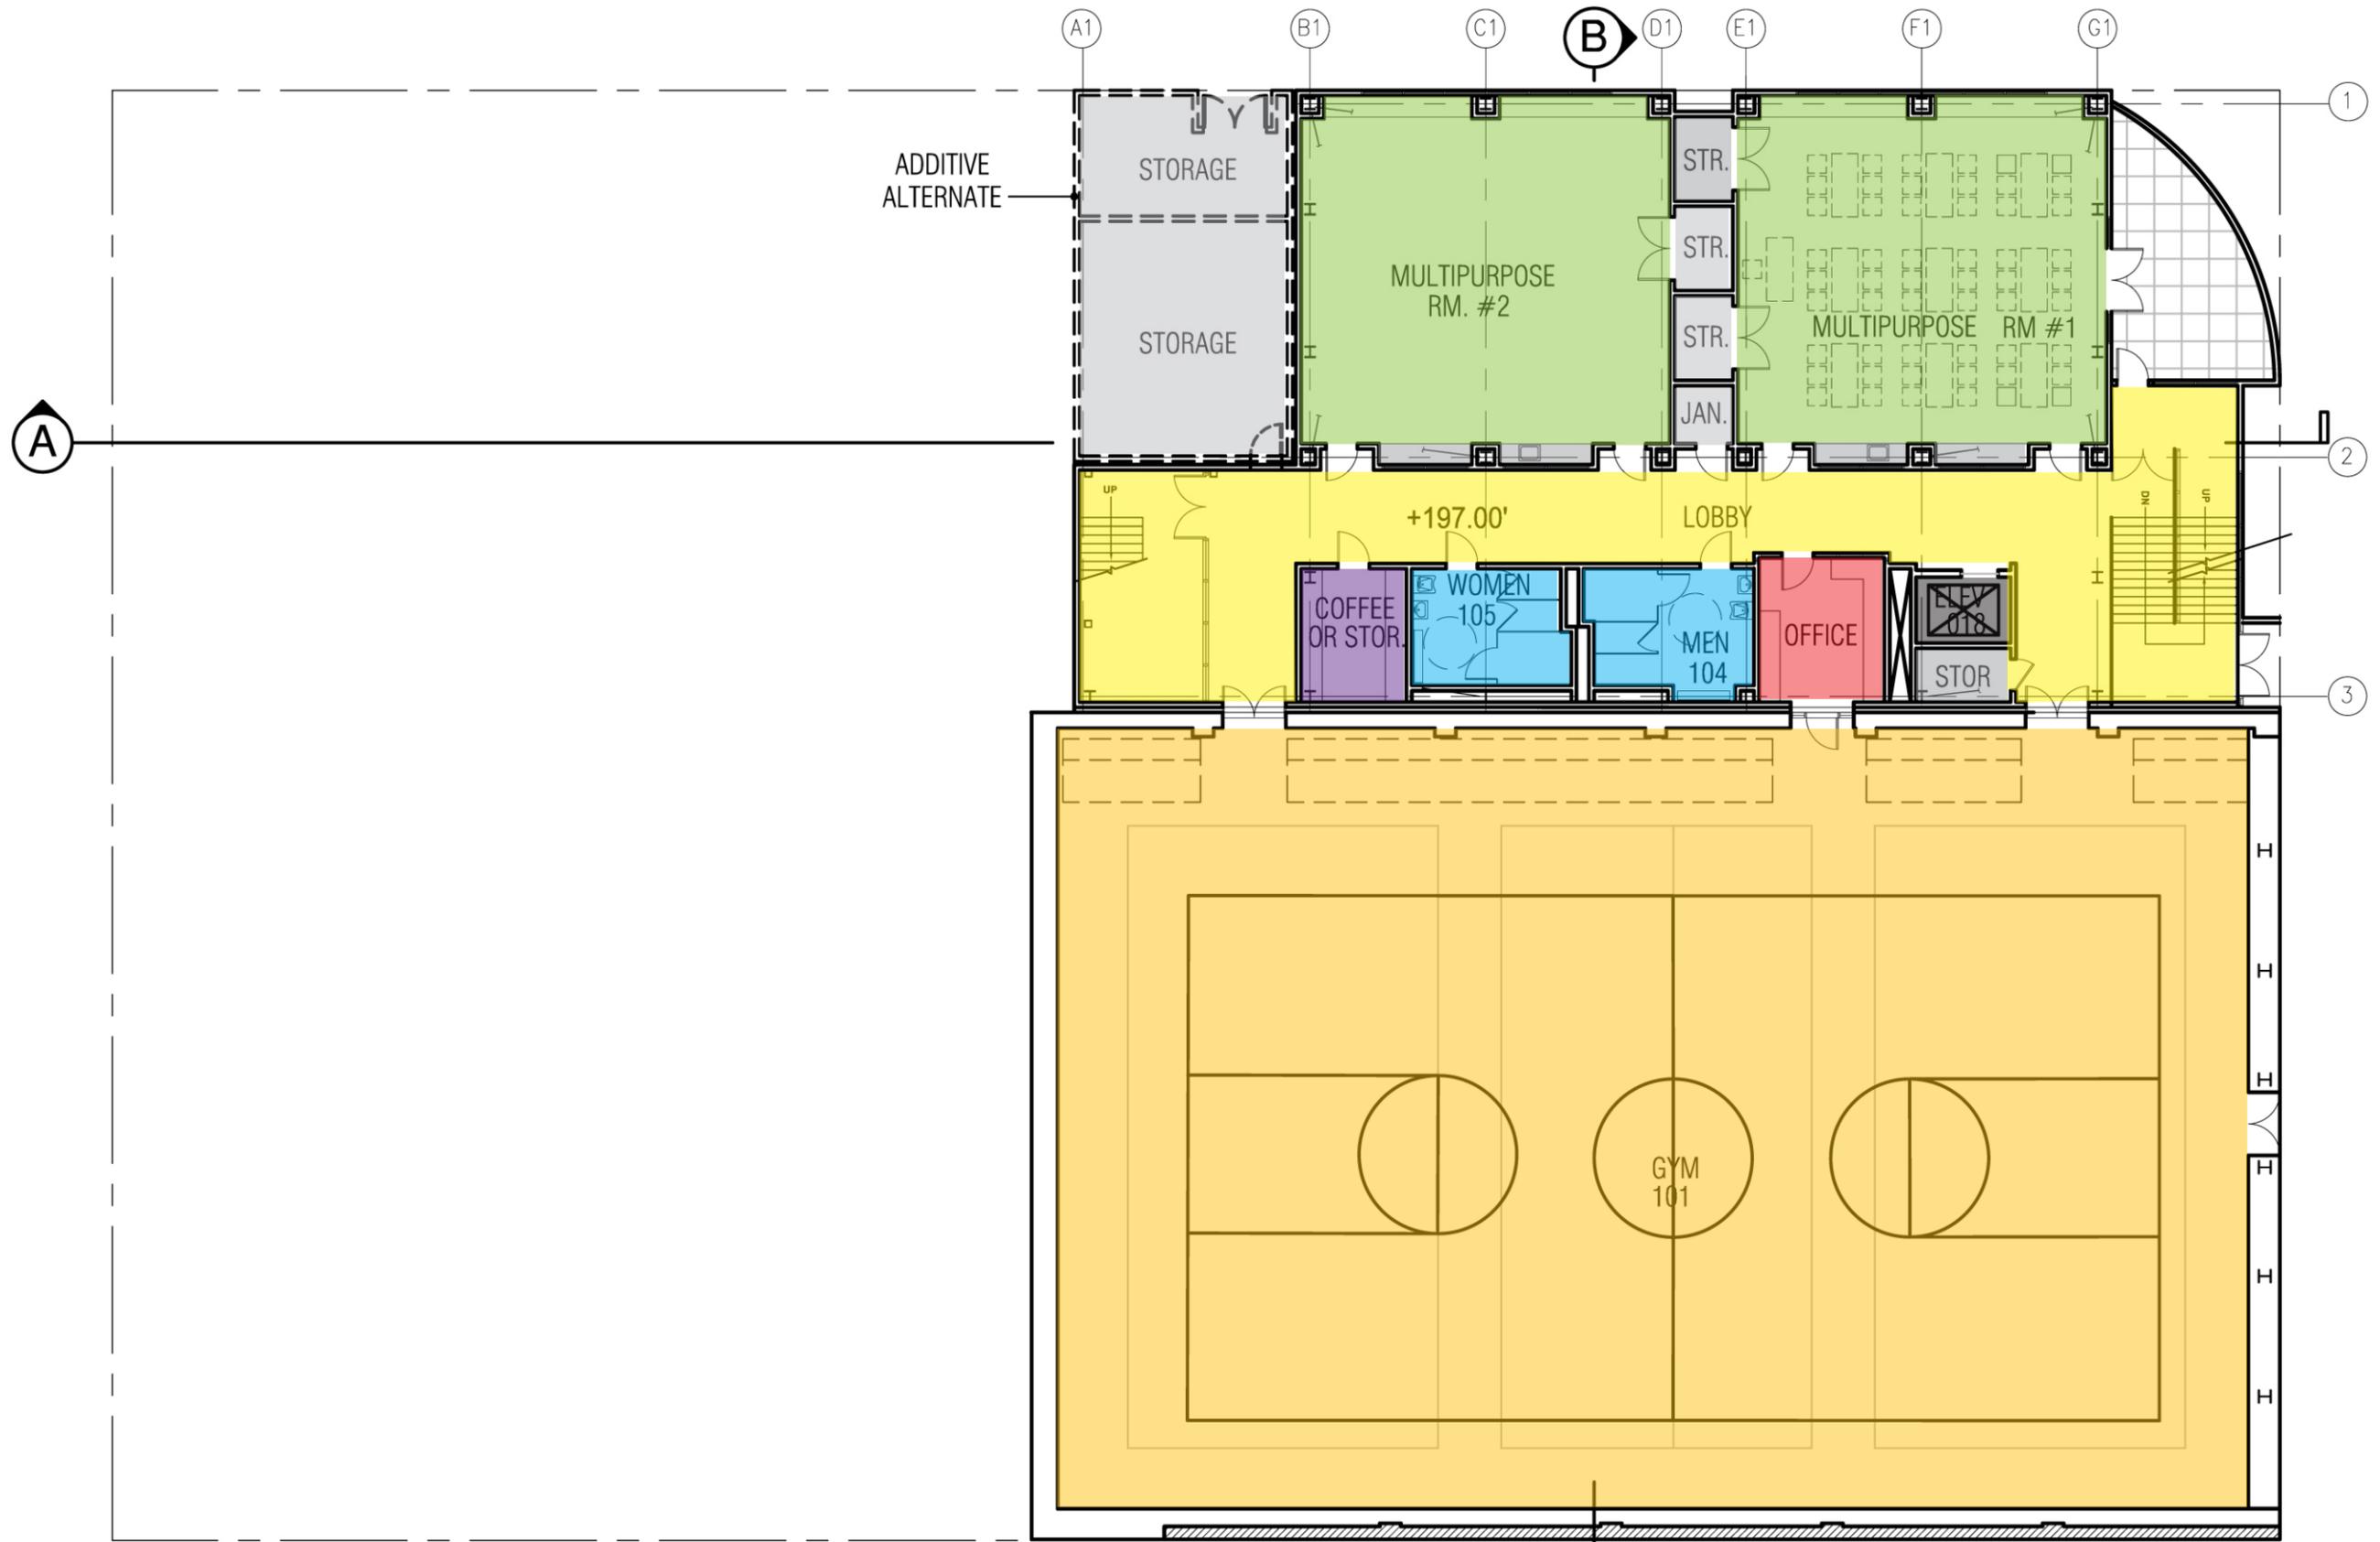

- |                  |              |                      |                       |
|------------------|--------------|----------------------|-----------------------|
| CIRCULATION 大堂走廊 | OFFICE 辦公室   | MULTIPURPOSE RM. 康樂室 | KIT./ COFFEE AREA 茶水間 |
| ELEVATOR 升降機     | RESTROOM 洗手間 | GYM 運動場              | SUPPORT 機電/雜務房        |

1st Floor Plan 一樓平面圖

Scale: 1/16"=1'-0" 圖則比例



BUREAU OF ARCHITECTURE


DEPARTMENT OF PUBLIC WORKS

CITY AND COUNTY OF SAN FRANCISCO

DATE: OCT., 2008  
DRAWING NO.:

A-07

# 華埠康樂中心 CHINESE RECREATION CENTER

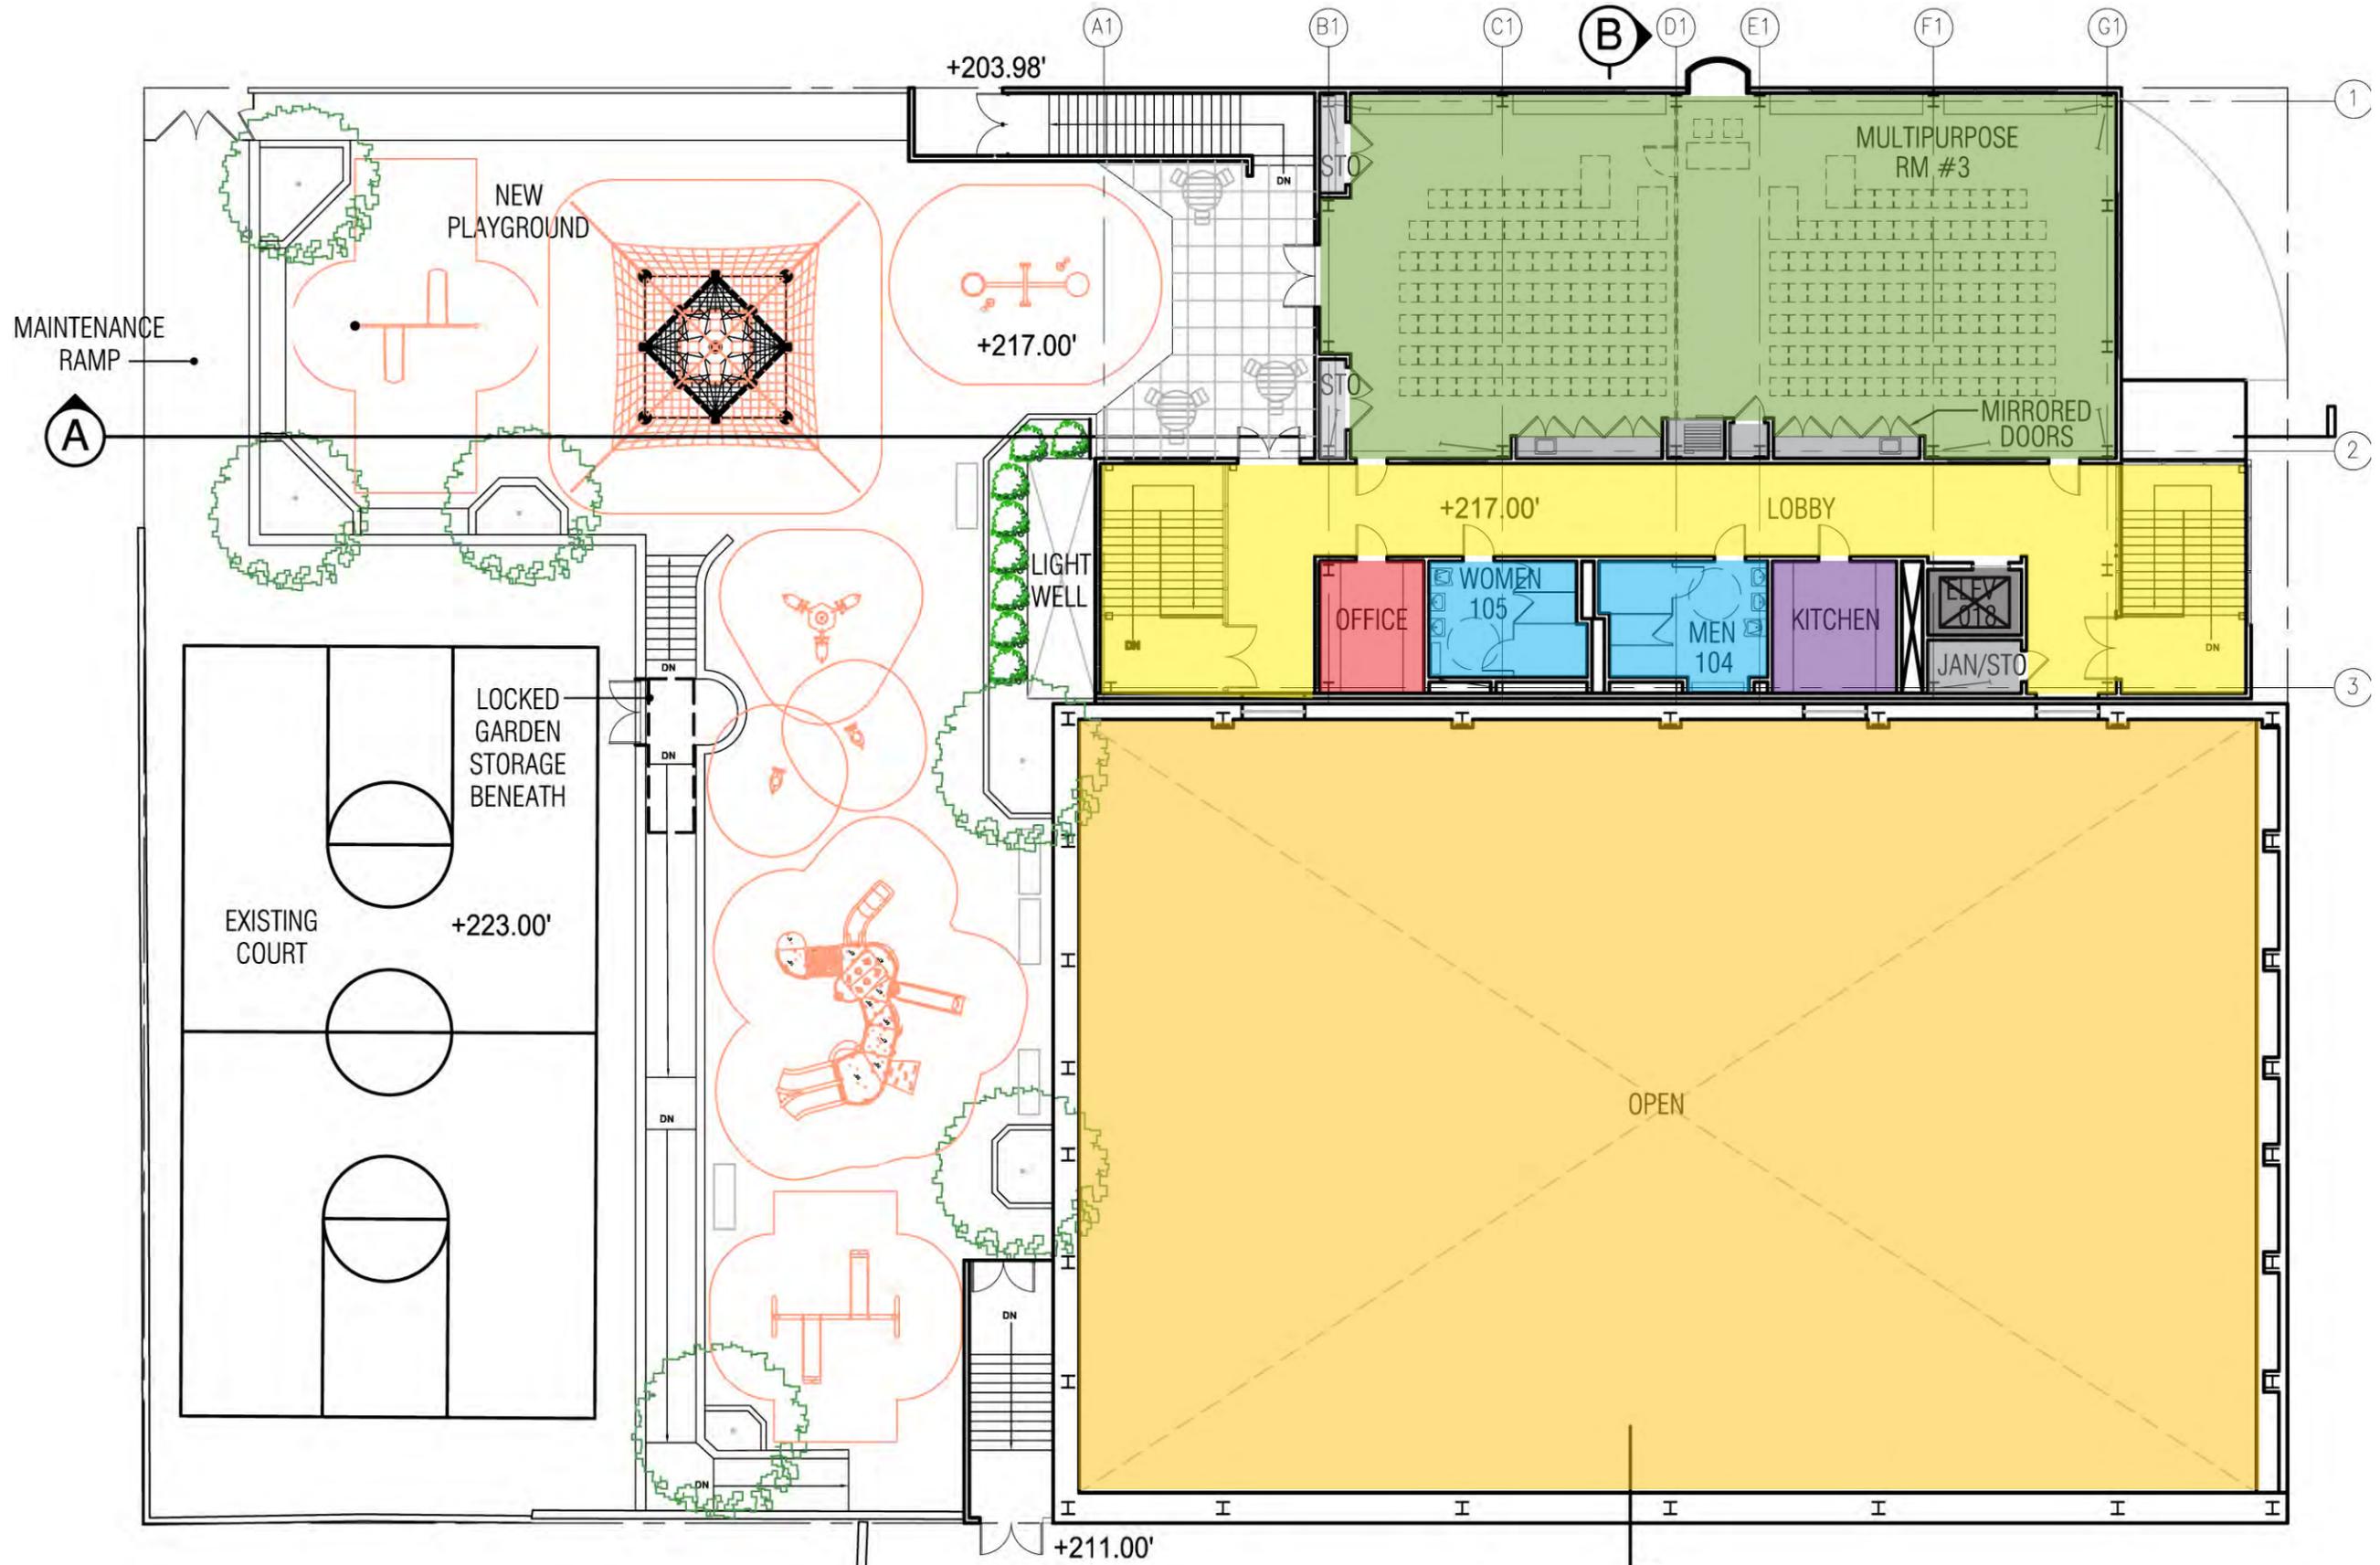

- |                  |              |                      |                       |
|------------------|--------------|----------------------|-----------------------|
| CIRCULATION 大堂走廊 | OFFICE 辦公室   | MULTIPURPOSE RM. 康樂室 | KIT./ COFFEE AREA 茶水間 |
| ELEVATOR 升降機     | RESTROOM 洗手間 | GYM 運動場              | SUPPORT 機電/雜務房        |

2nd Floor Plan 二樓平面圖

Scale: 1/16=1'-0" 圖則比例



BUREAU OF ARCHITECTURE


DEPARTMENT OF PUBLIC WORKS

CITY AND COUNTY OF SAN FRANCISCO

DATE: OCT., 2008  
DRAWING NO.:

A-08

華埠康樂中心  
CHINESE RECREATION CENTER

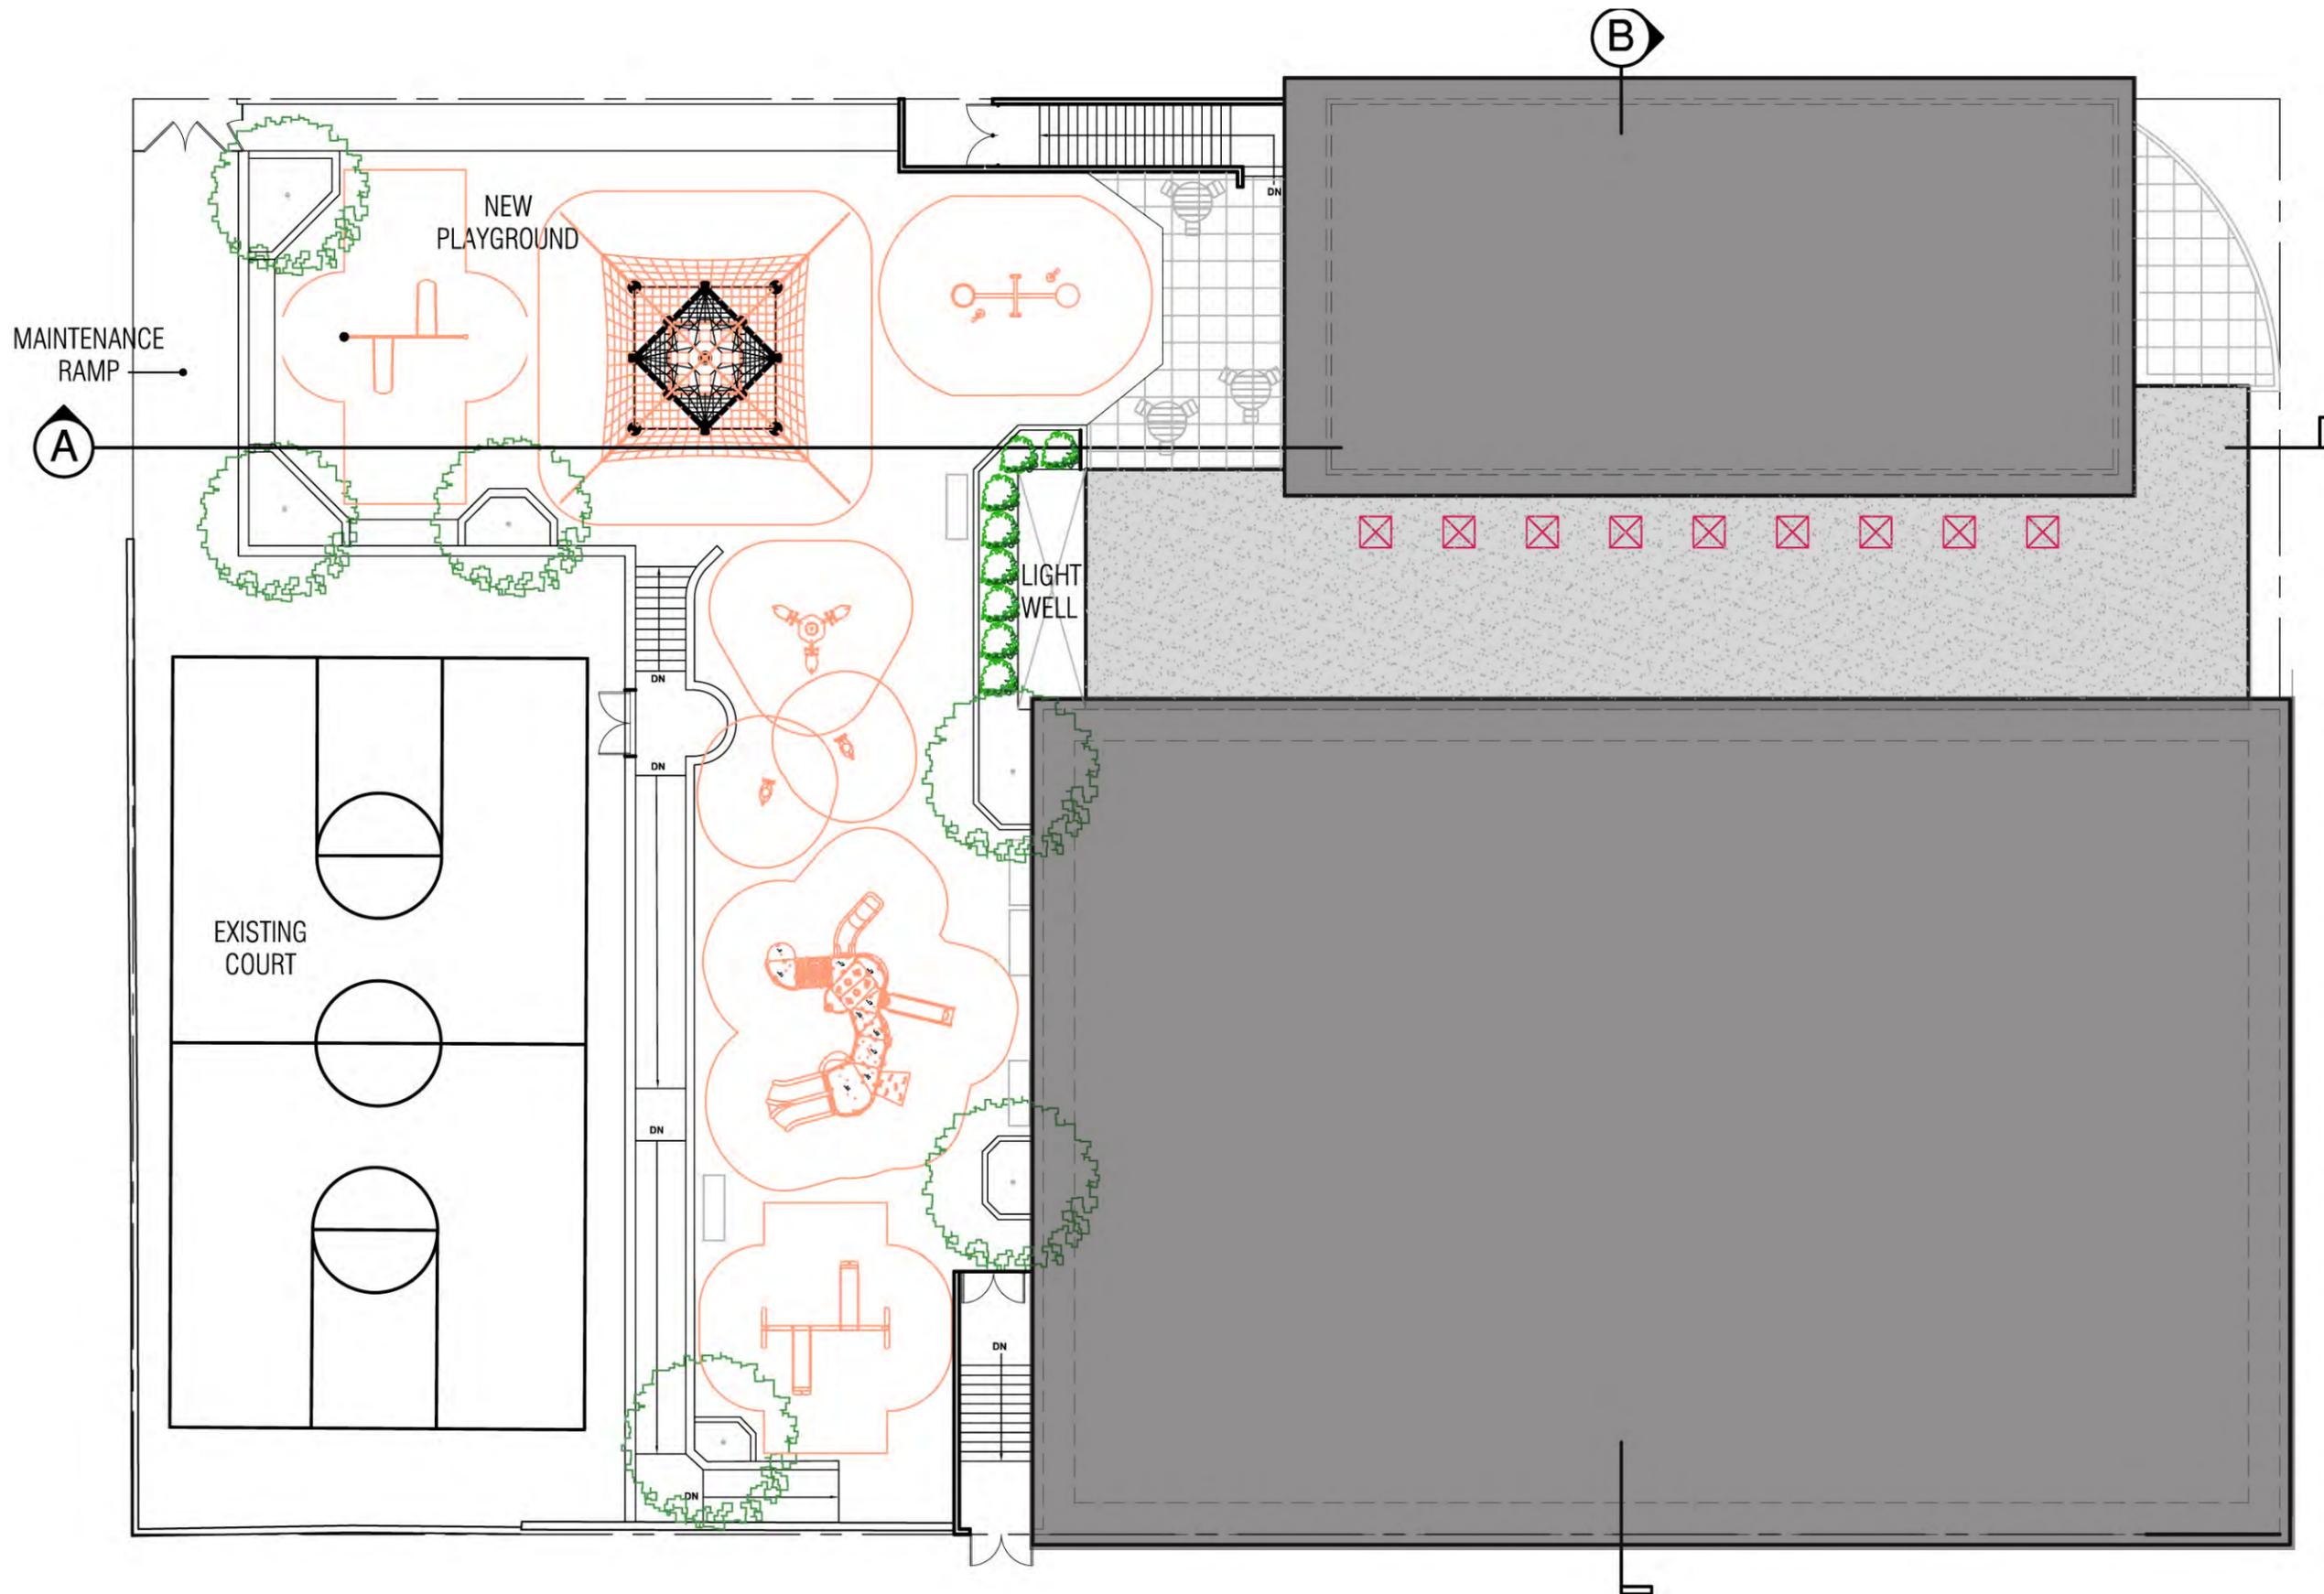

ROOF 屋頂

Roof Plan 屋頂平面圖

Scale: 1/16=1'-0" 圖則比例




BUREAU OF ARCHITECTURE

DEPARTMENT OF PUBLIC WORKS


CITY AND COUNTY OF SAN FRANCISCO

DATE: OCT., 2008  
DRAWING NO.:

A-09

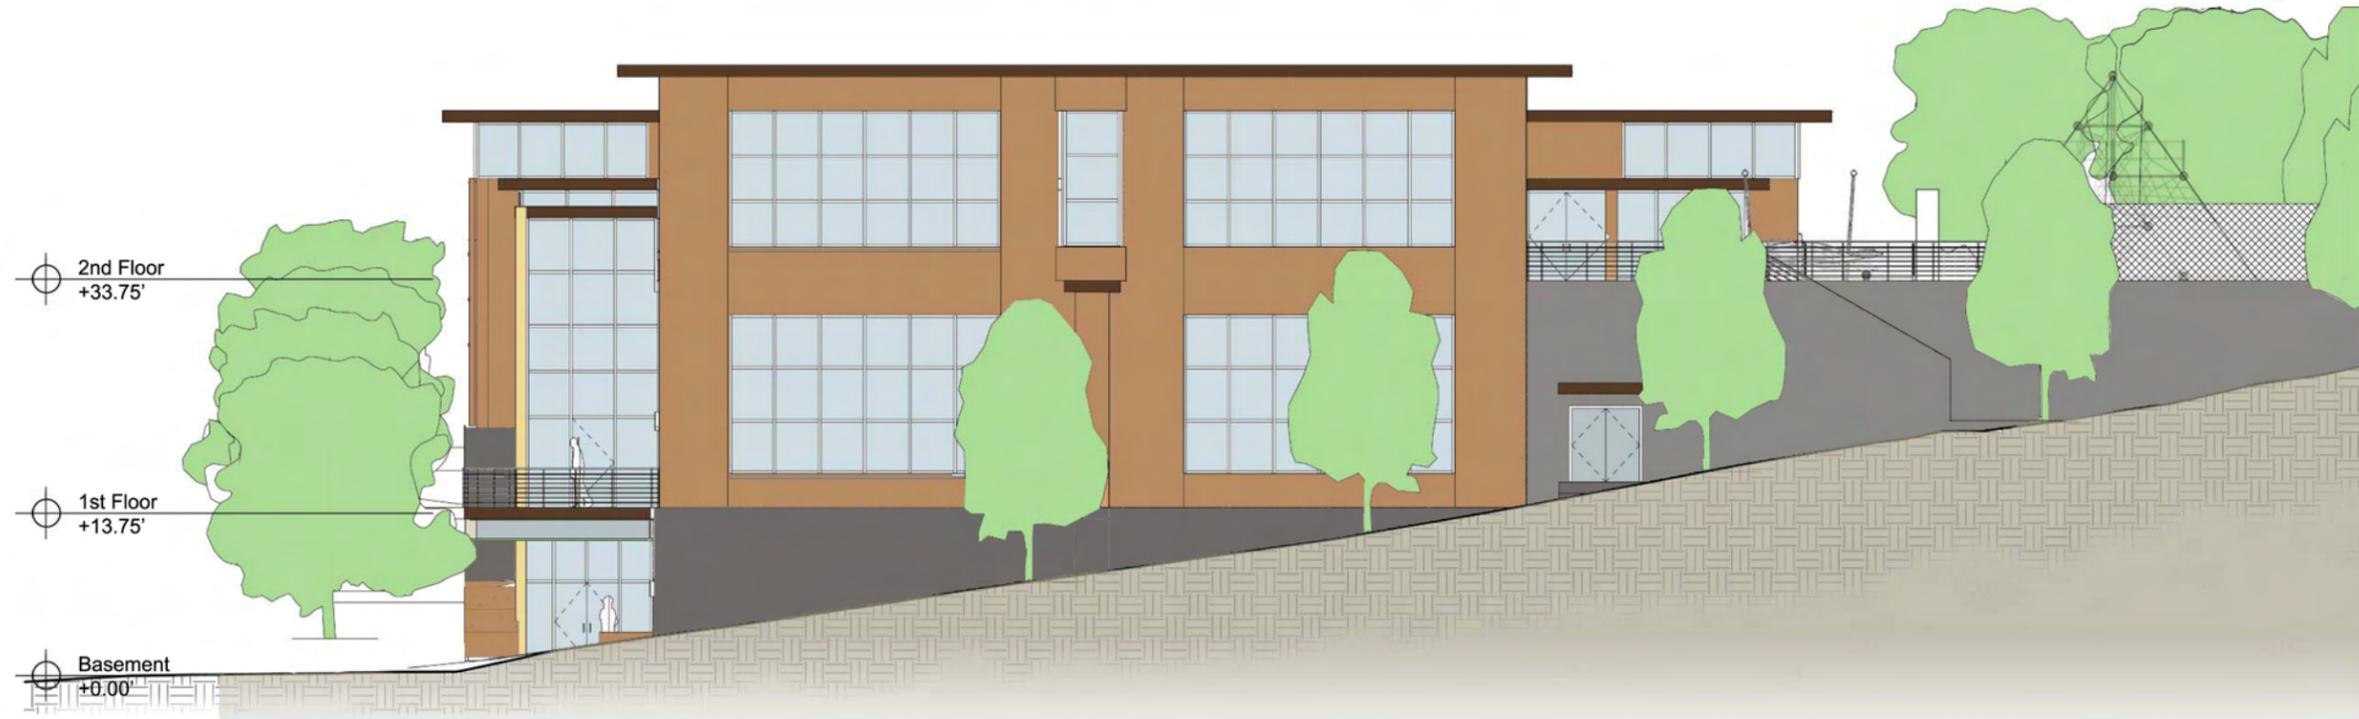

North Elevation 北面立面圖

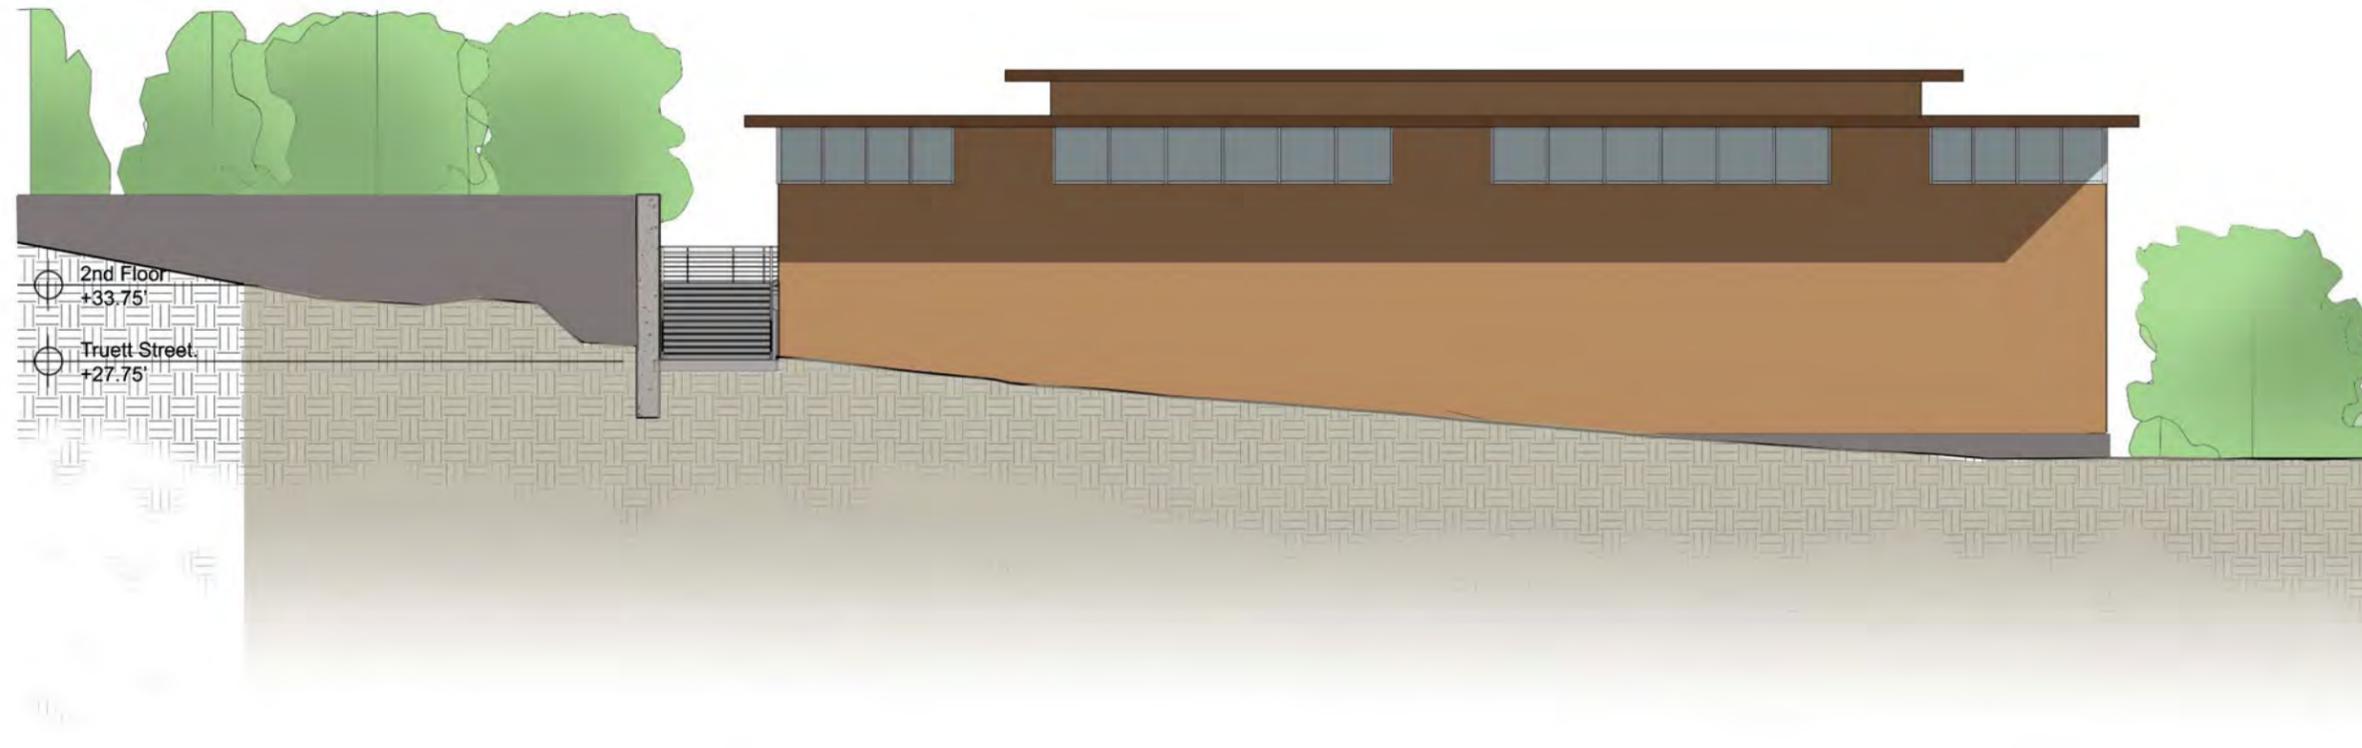

South Elevation 南面立面圖

Scale: 1/16=1'-0" 圖則比例



BUREAU OF  
ARCHITECTURE

DEPARTMENT OF  
PUBLIC WORKS


CITY AND COUNTY  
OF SAN FRANCISCO

DATE: OCT., 2008  
DRAWING NO.:

A-10



East Elevation 東面立面圖

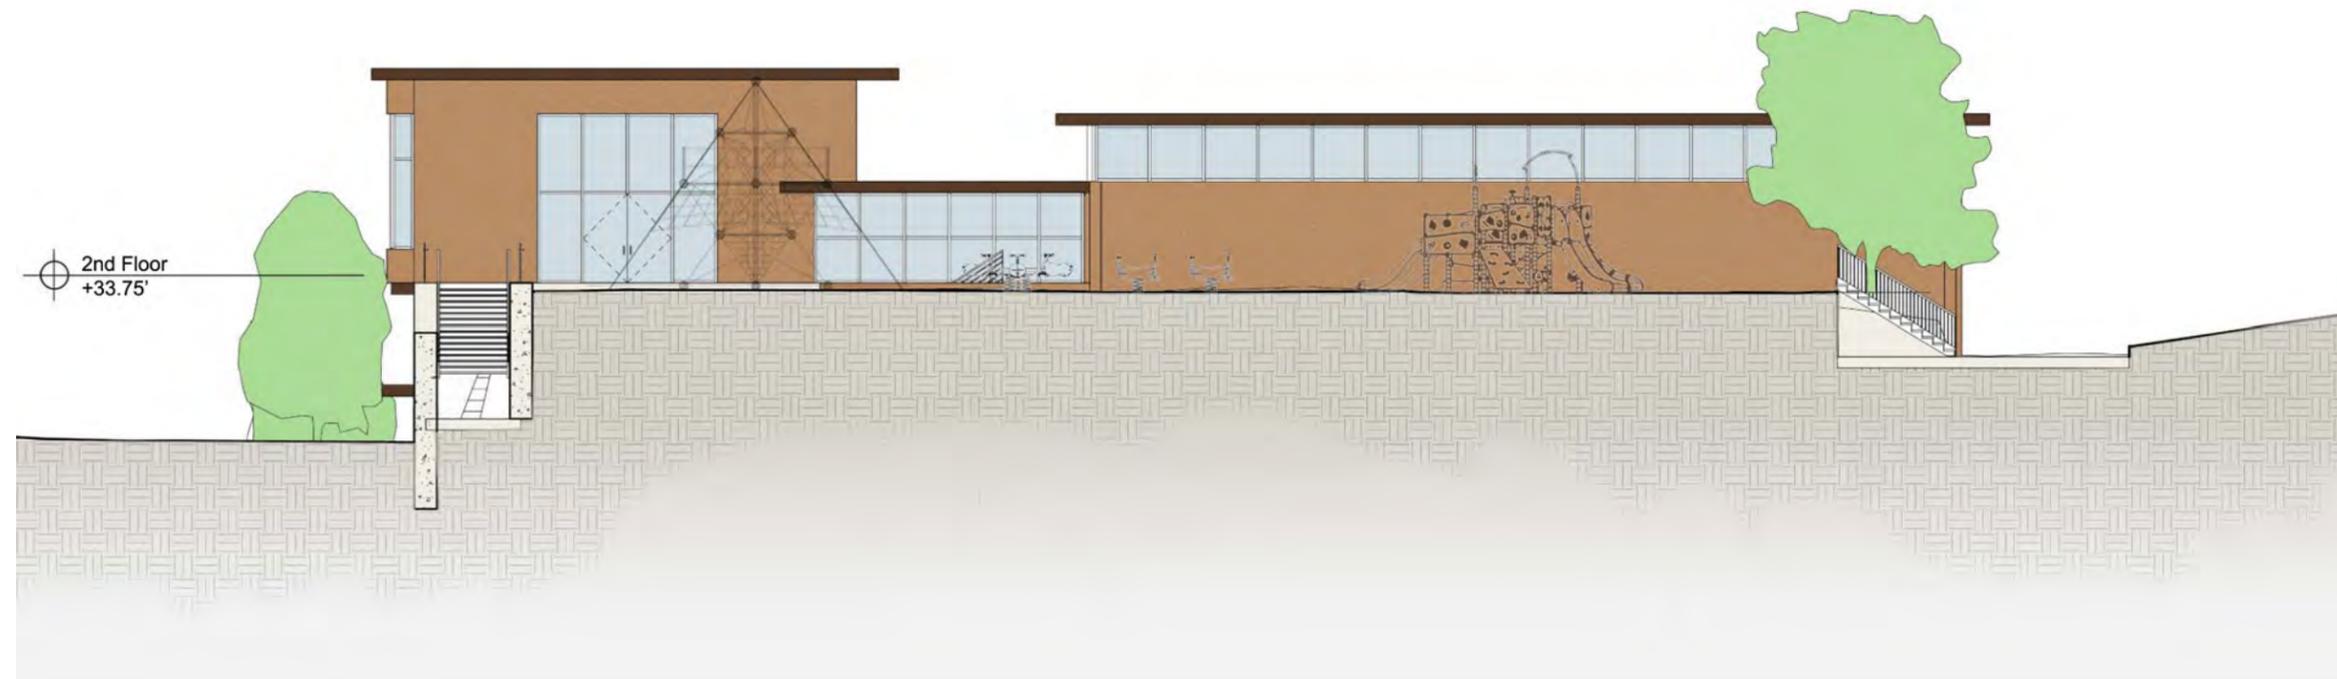

West Elevation 西面立面圖

Scale: 1/16=1'-0" 圖則比例



BUREAU OF  
ARCHITECTURE

DEPARTMENT OF  
PUBLIC WORKS

CITY AND COUNTY  
OF SAN FRANCISCO

DATE: OCT., 2008  
DRAWING NO.:

A-11