



WASHINGTON SQUARE CONVENIENCE STATION



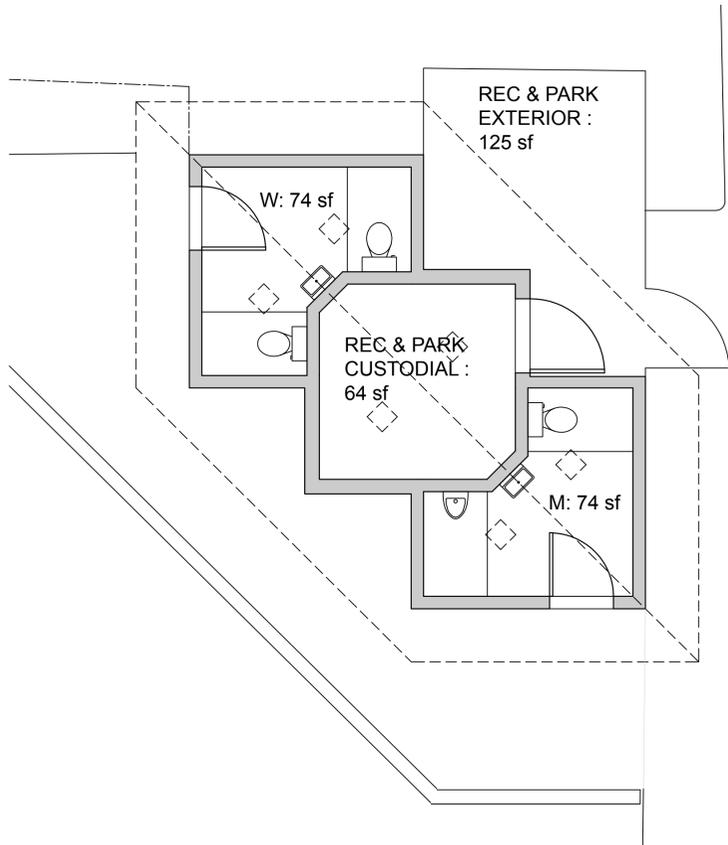

EXISTING PLAN

SCALE: 1/4" = 1'

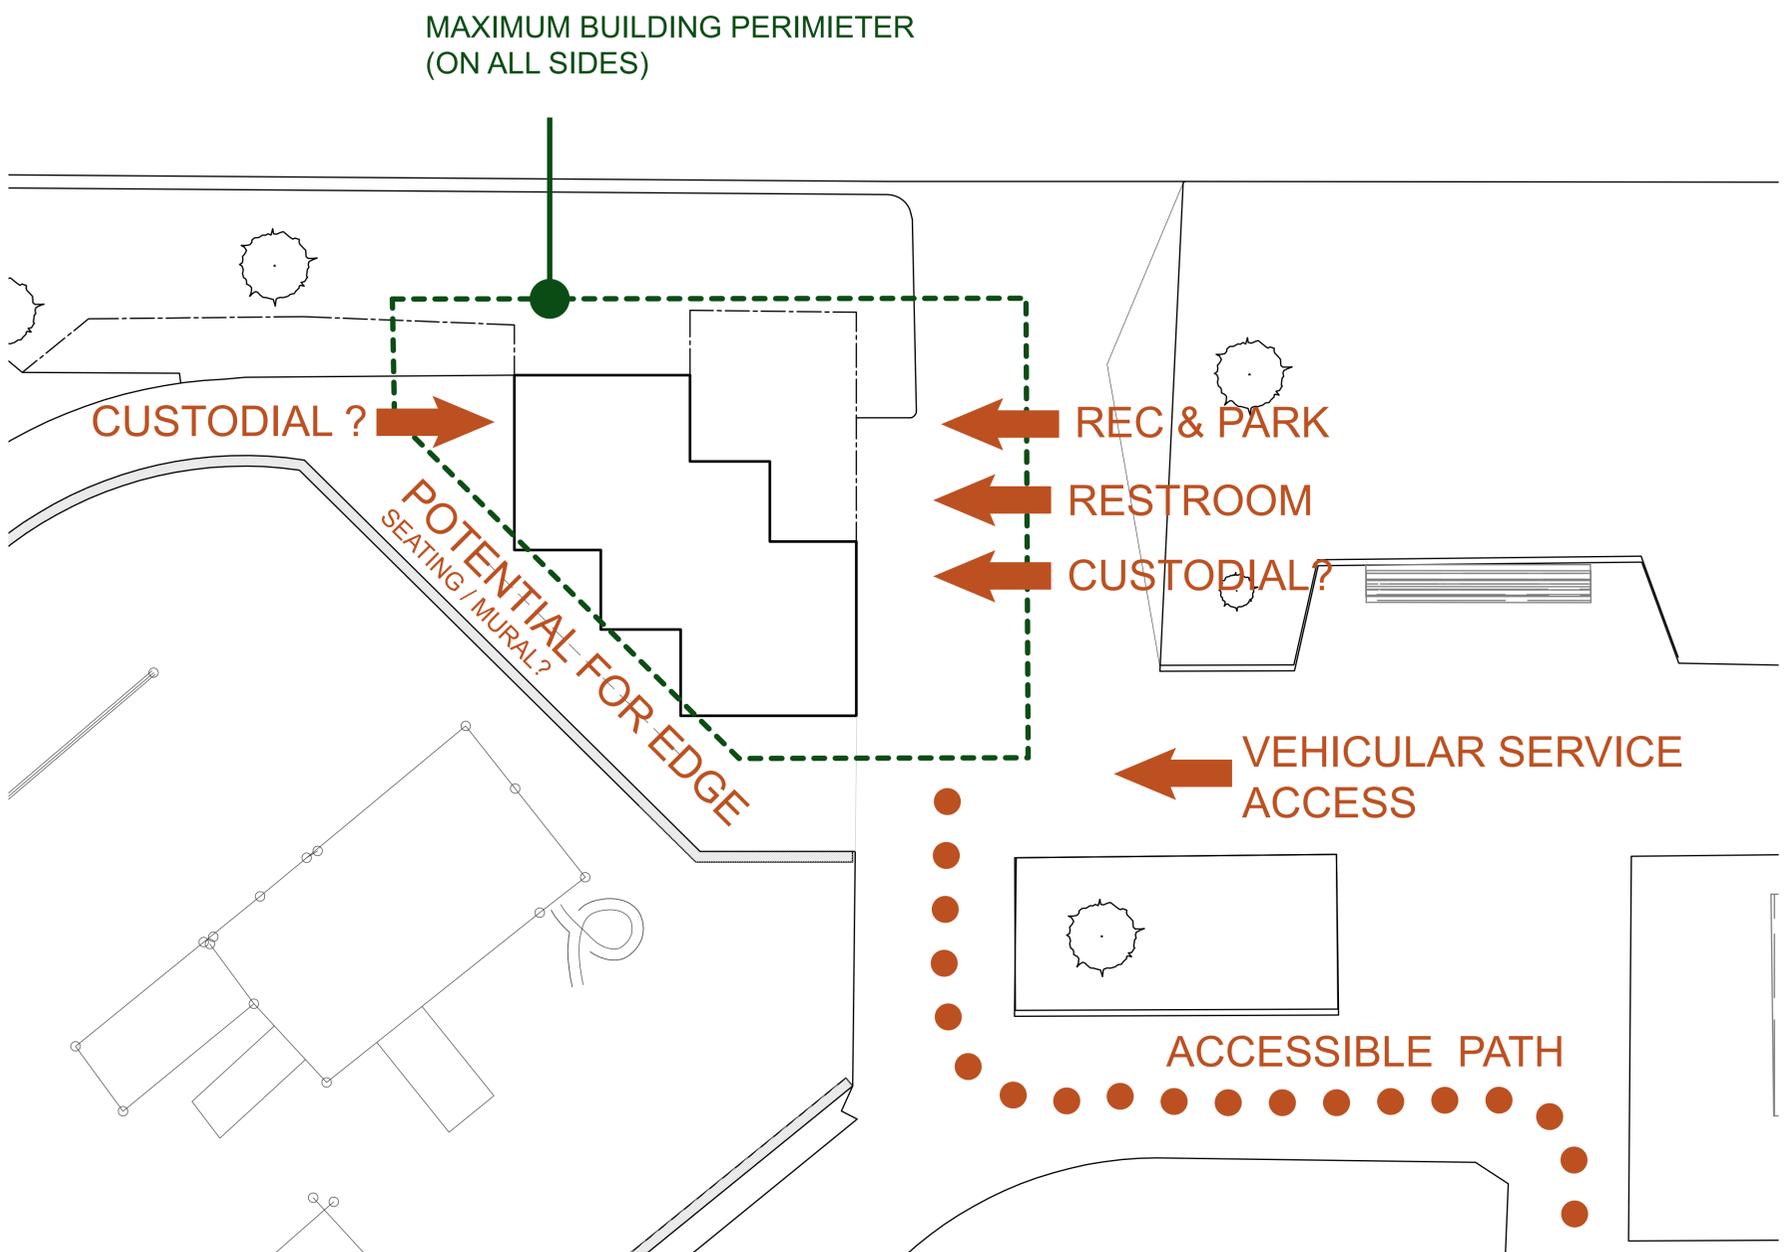

SITE ANALYSIS

SCALE: 3/16" = 1'




WASHINGTON SQUARE CONVENIENCE STATION

PAULETT TAGGART
ARCHITECTS


WITH SF DEPARTMENT OF PUBLIC WORKS



ACCESSIBLE 1 STALL OPTION
(within existing building)

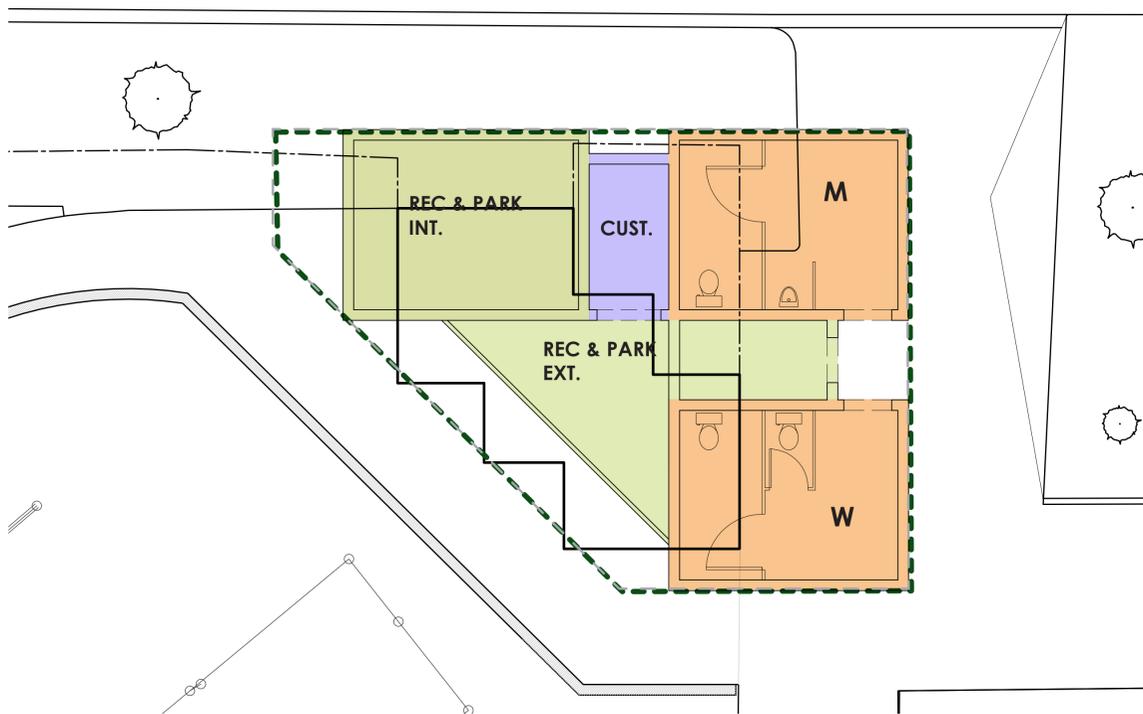

2 STALL OPTION

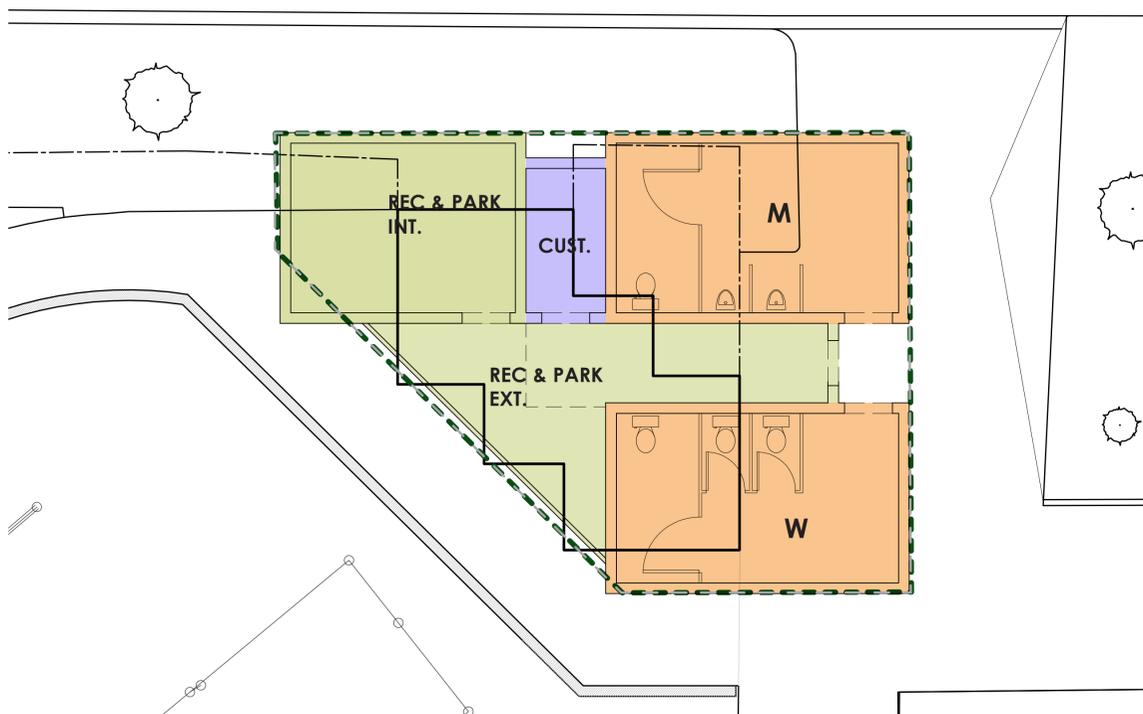


3 STALL OPTION

SITE PLANS
SCALE: 3/16" = 1'




WASHINGTON SQUARE CONVENIENCE STATION

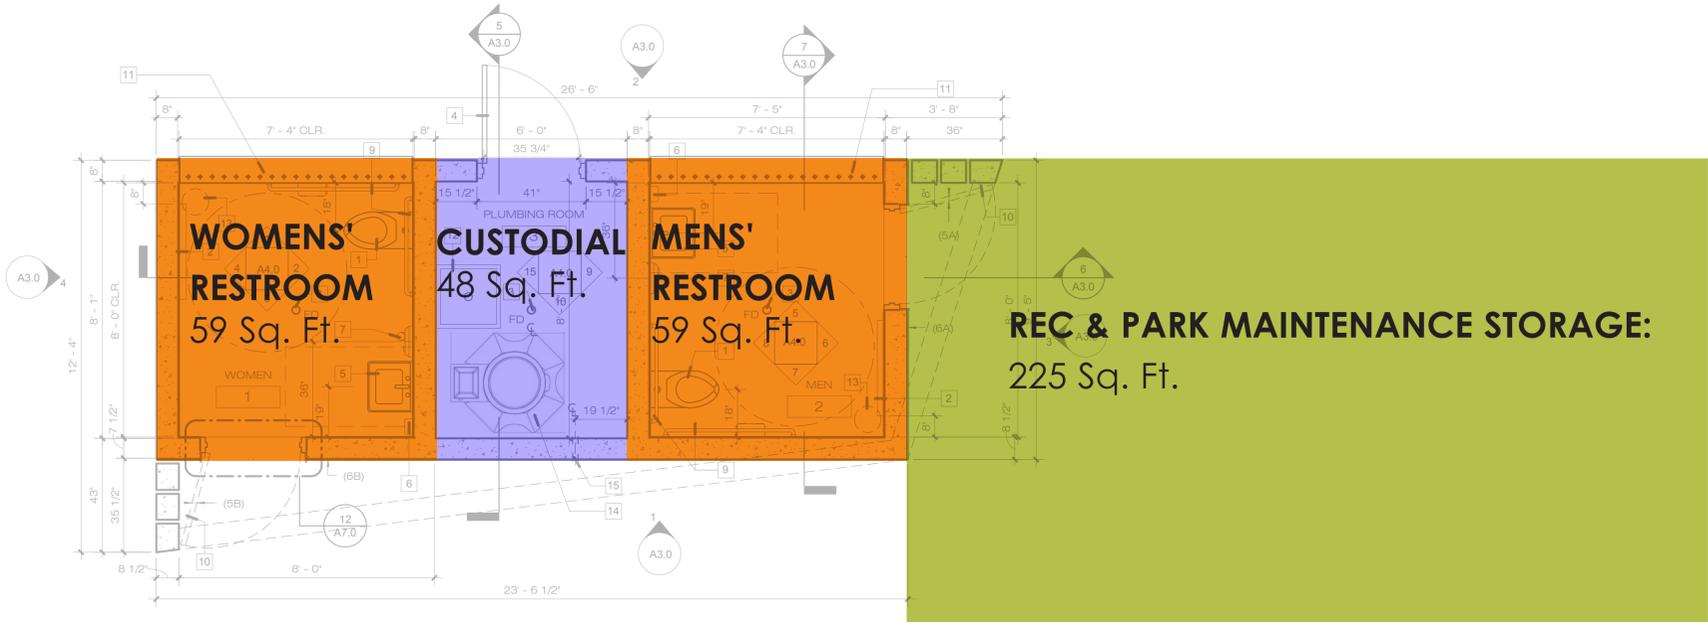

1 STALL OPTION

TOTAL SQUARE FOOTAGE = 386 Sq. Ft.


SCALE: 3/8" = 1'

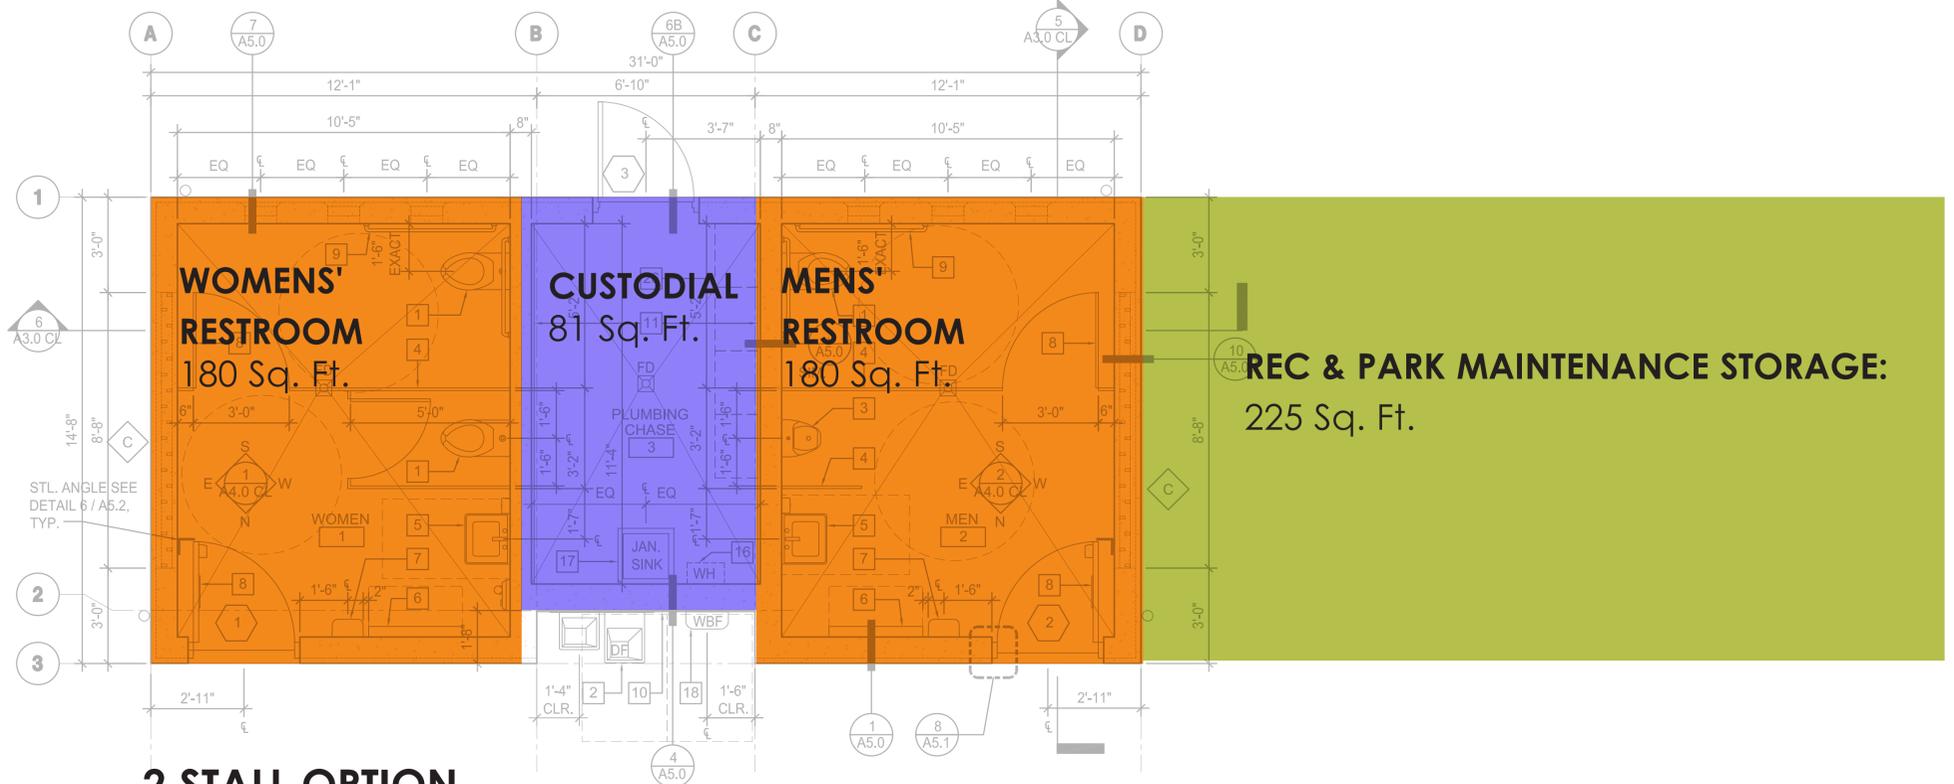

2 STALL OPTION

TOTAL SQUARE FOOTAGE = 661 Sq. Ft.

SCALE: 3/8" = 1'

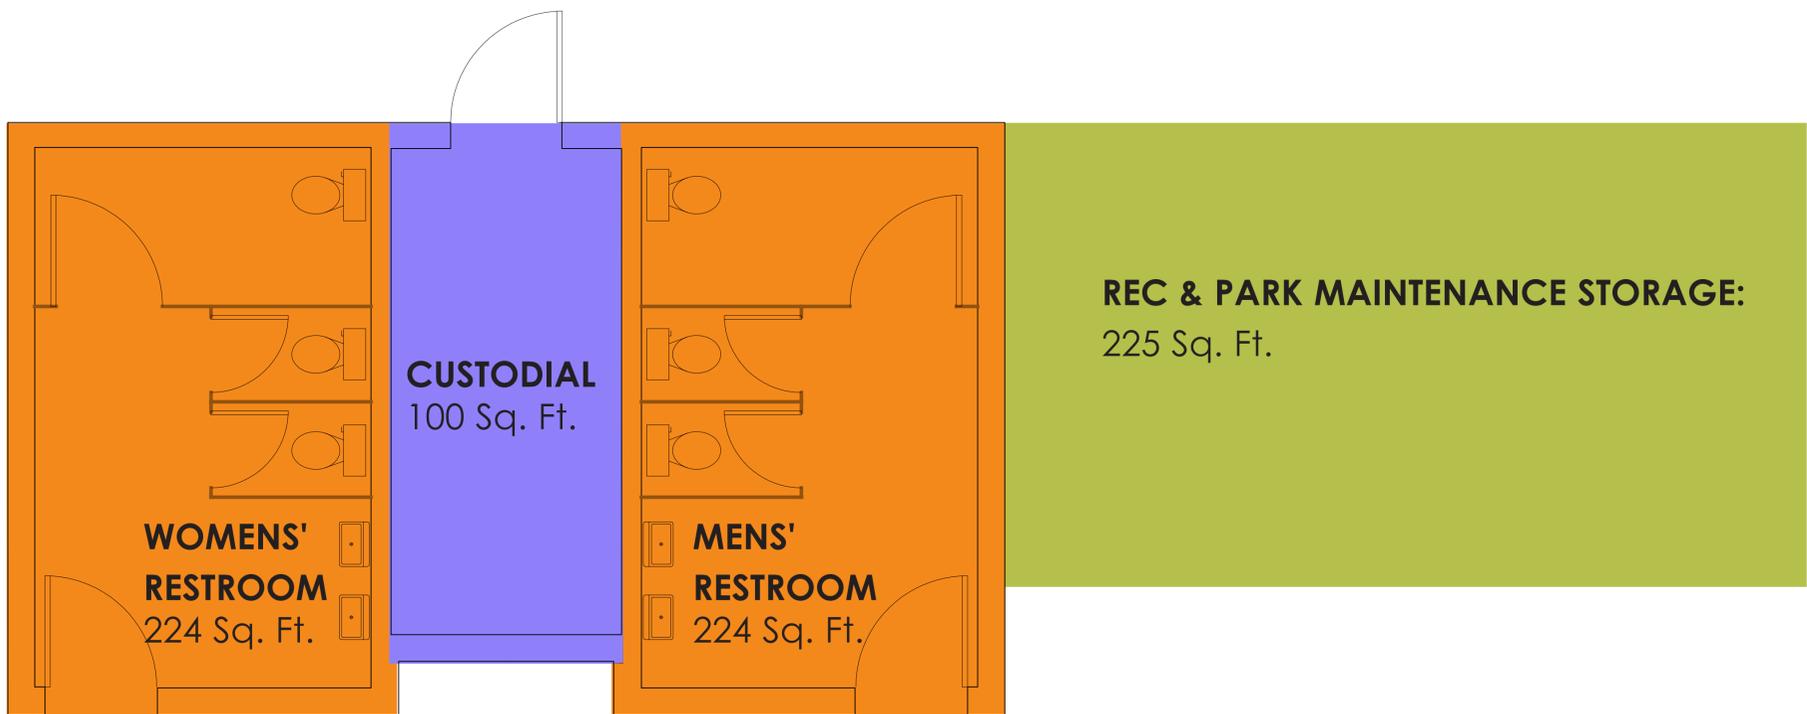


3 STALL OPTION

TOTAL SQUARE FOOTAGE = 773 Sq. Ft.

SCALE: 3/8" = 1'



WASHINGTON SQUARE CONVENIENCE STATION

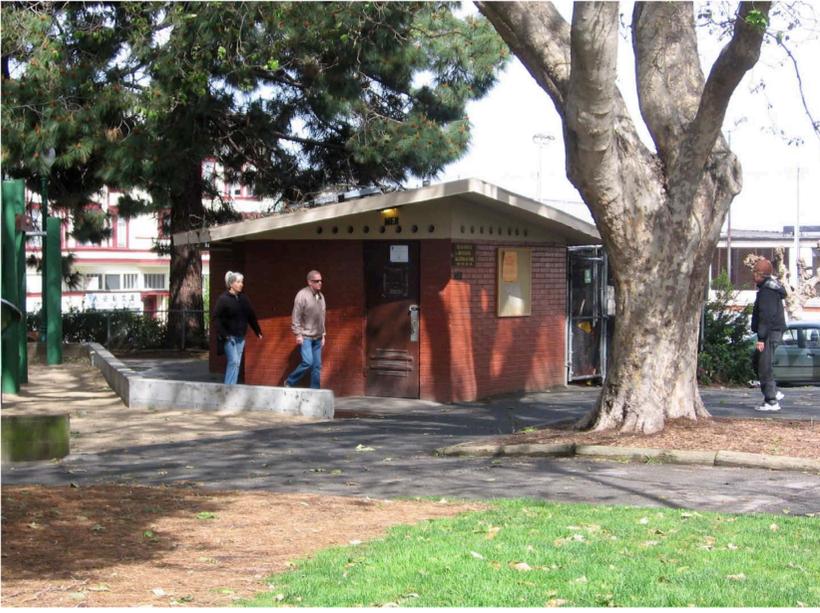

WASHINGTON SQUARE CONVENIENCE STATION

PAULETT TAGGART
ARCHITECTS
WITH SF DEPARTMENT OF PUBLIC WORKS