

Franklin Square Improvements

February 24, 2016



Meeting Agenda

Introductions


Franklin Square Park Improvements

- Overview all projects
- Active Park Improvements
 - Lighting – Westside
 - Adult Exercise Equipment
 - Athletic Field Renovation

Next Steps, Contacts



Overview Park Improvements

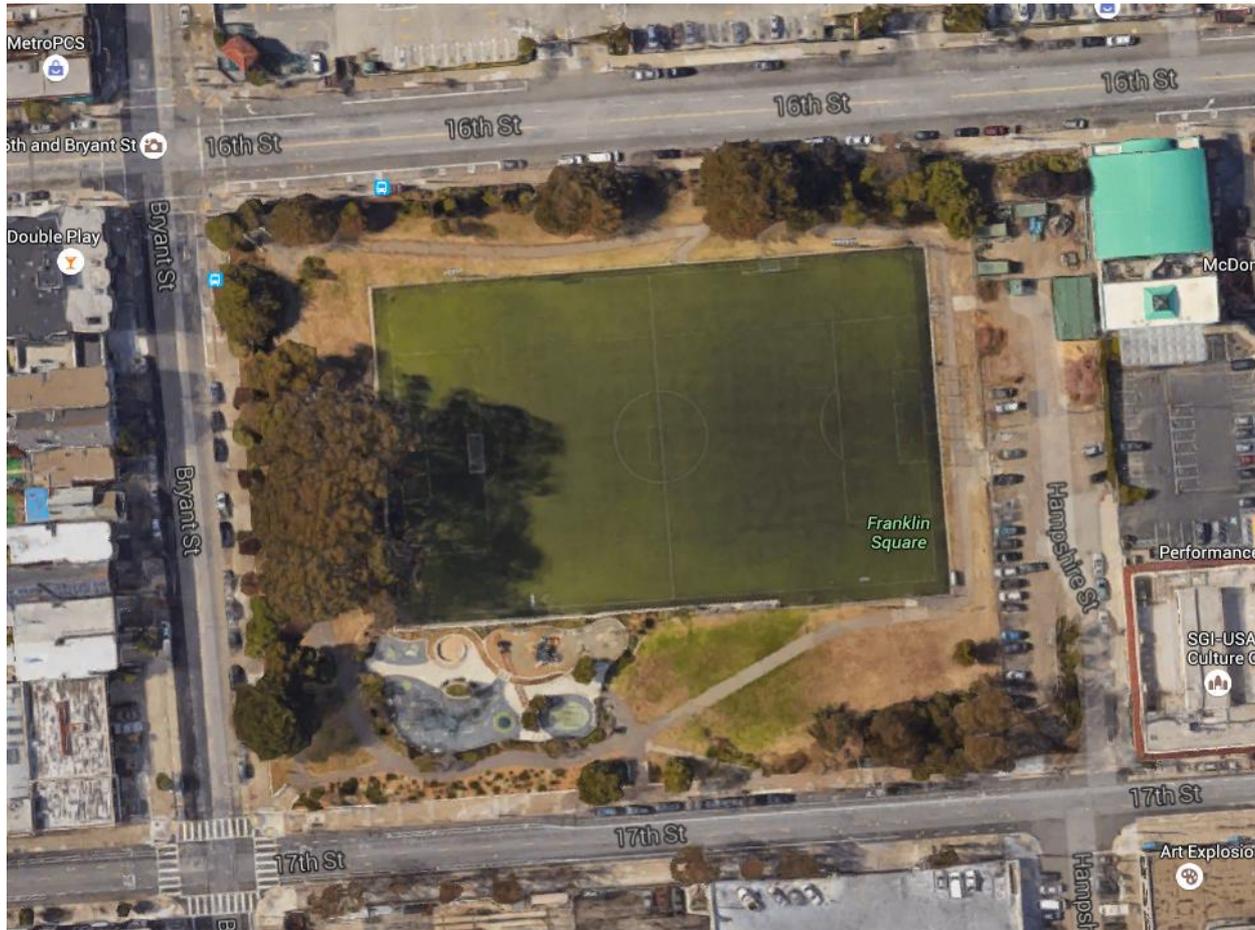

Proposed Dog Play Area

Community Opportunity Fund Application


- Application submitted by Friends of Franklin Square
- Awarded projects will be announced **March 2016**

Contact information:

- Community Opportunity Award Status/Recipients
 - Karen Mauney-Brodek, 415 575-5601
 - karen.mauney-brodek@sfgov.org
- Friends of Franklin Square
 - Jolene Yee,
 - friendsoffranklinsquare@gmail.com



Active Park Improvements

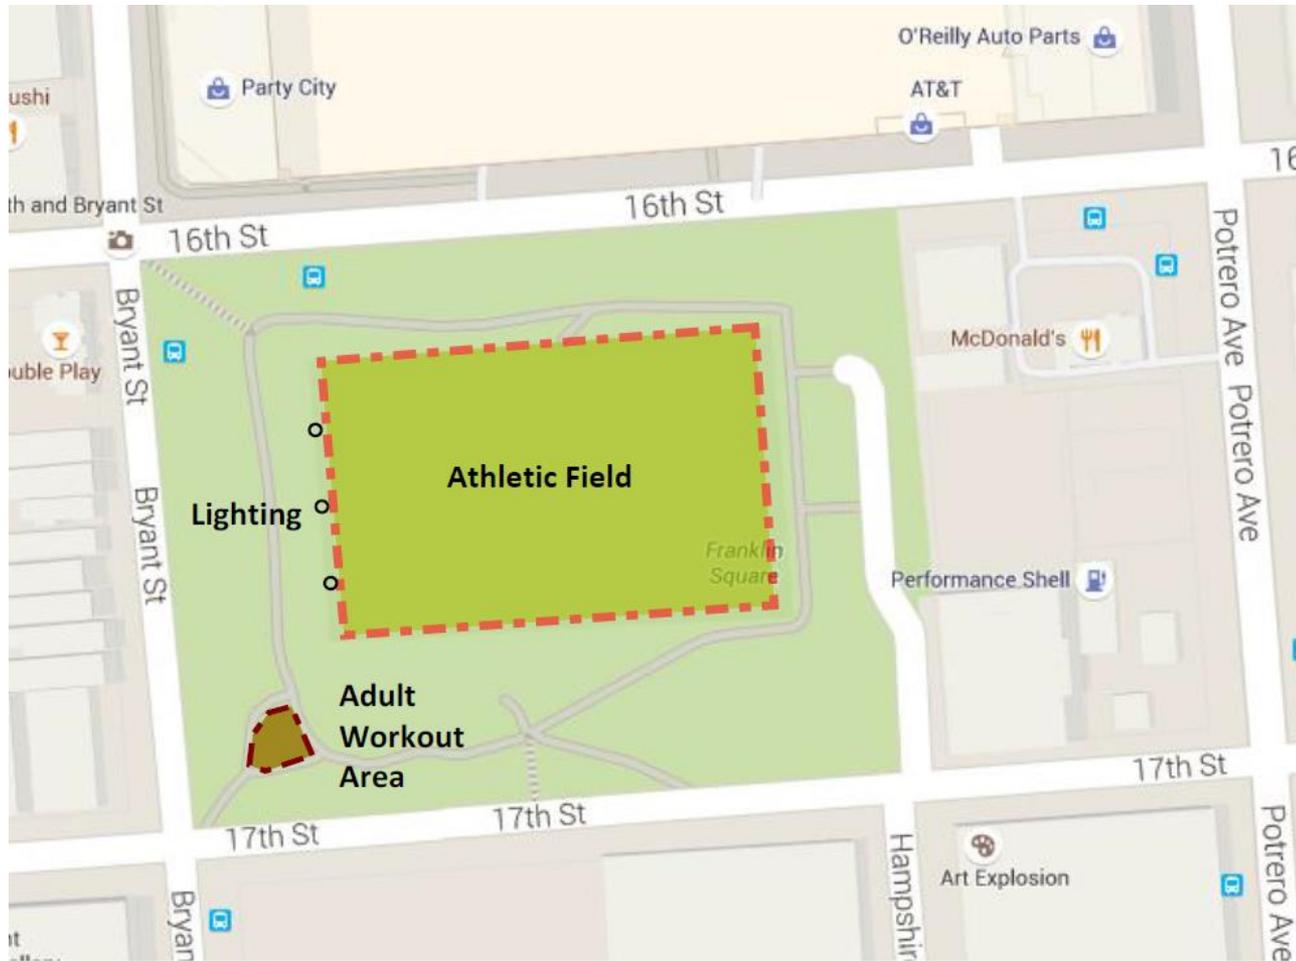

Lighting – Westside

Proposed Improvements

- Enhance safety with lighting on the western side of the park
- Install downlights on existing/new fence poles
- Three fixtures, possibly four, equally spaced

Proposed Schedule

- Start construction Summer 2016
- Complete the project Late Fall 2016



Lighting – Westside Photos



Enhance safety with additional area lighting attached to athletic field fence poles
Three, possibly four light fixtures along west side

Adult Exercise Equipment

Proposed Improvements

- Consolidate exercise equipment in west side of park
- Horizontal Bars, Parallel Bars, Horizontal Ladder
- Level existing turf with hard scape to receive equipment
- Provide planting as buffer to park entrance

Proposed Schedule

- Start construction Summer 2016
- Complete the project Late Fall 2016



Adult Exercise Equipment



Two level
horizontal bars



Parallel Bars



Horizontal ladder

Greenfields Outdoor Fitness Equipment

Adult Exercise Equipment Site Plan

Existing Paths


Existing Playground

Parallel Bars

Horizontal ladder

Horizontal Bars

Park Entrance

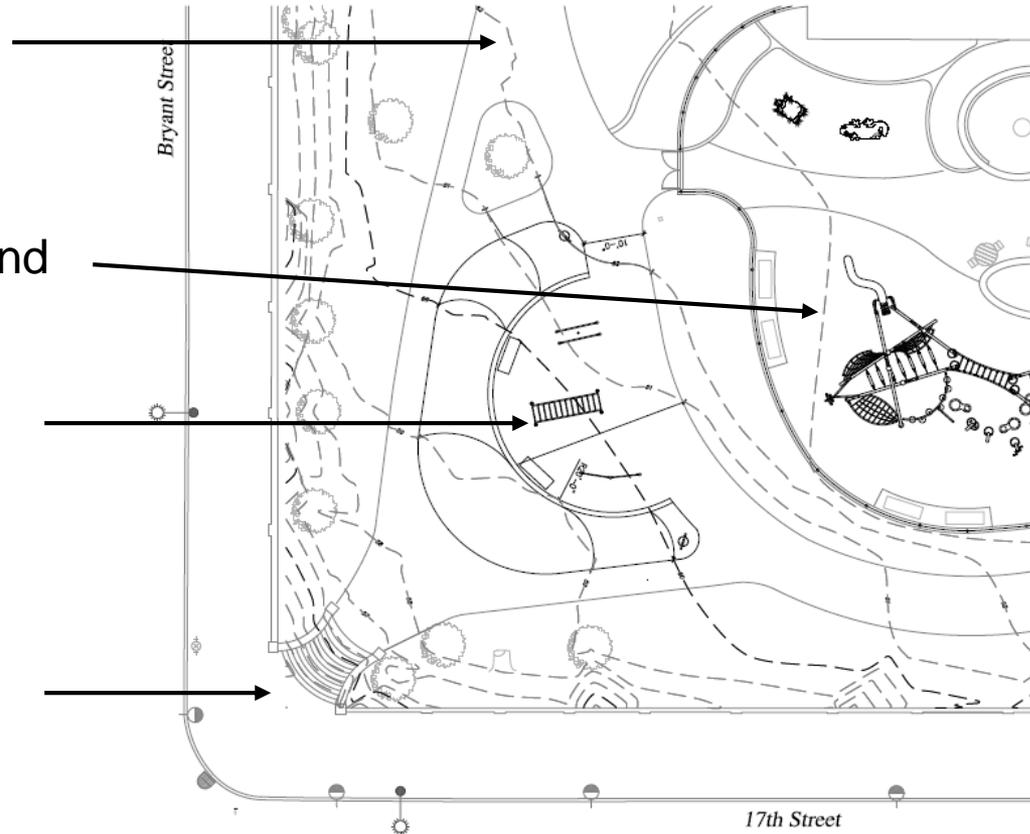


Adult Exercise Equipment

Site Section

Franklin Square Park

2/20/16 SFPW

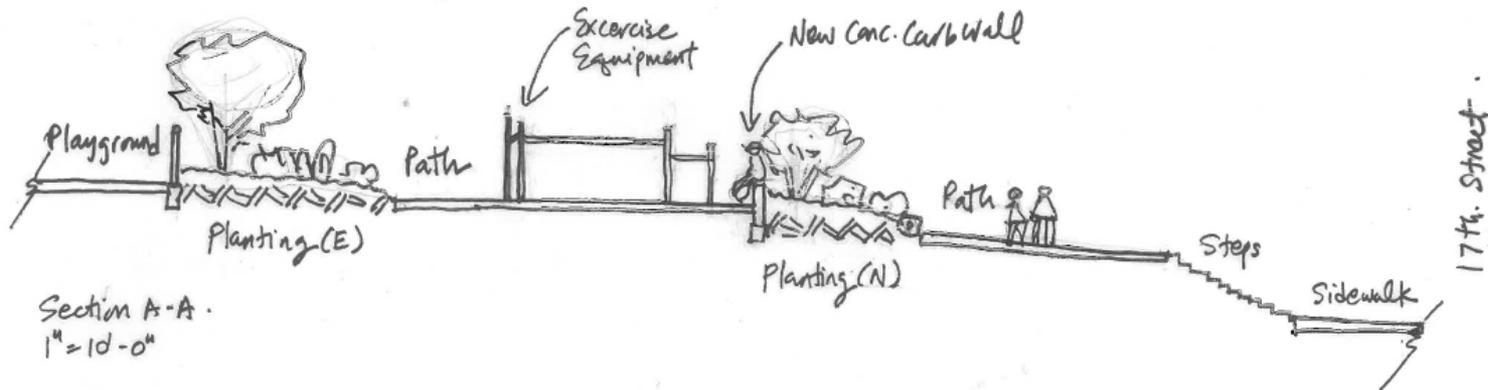

Section A-A
1" = 10'-0"



Athletic Field Renovation

Proposed Improvements

- Improve the drainage on the field
- Replace the perimeter fencing (18' tall)
- Replace the synthetic turf (natural infill material)
- Install new park furniture (benches, trash receptacles, drinking fountain)
- Remove (4) hazardous trees on west side of field

Proposed Schedule

- Start construction middle of May 2016
- Complete the project August 2016



Athletic Field Renovation Existing Photos




Turf will be replaced with new synthetic turf using a natural infill material.



The perimeter fence will be raised to keep balls from leaving the field and landing in the playground or down on 16th Street

Athletic Field Renovation Existing Photos

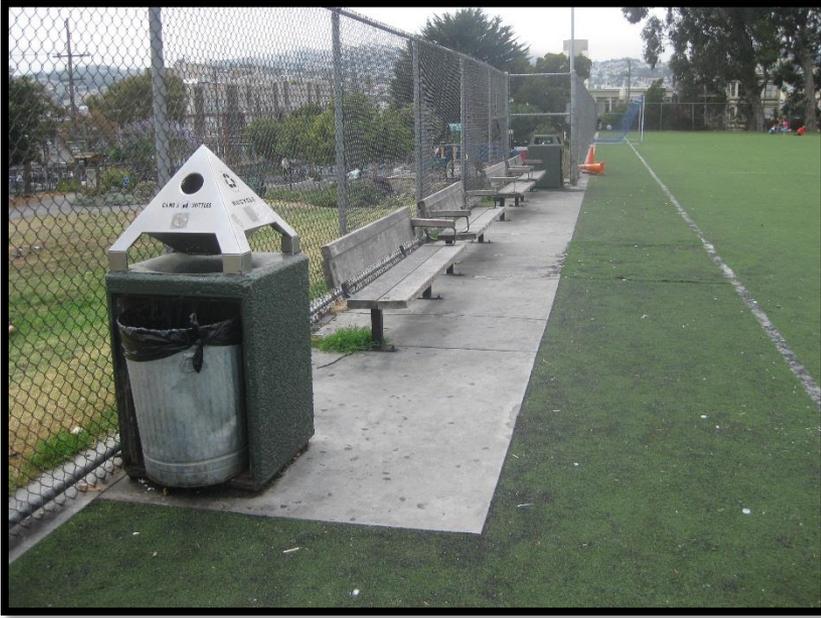


Replace worn out benches and trash receptacles and install a new drinking fountain.



Add new field retaining curb and repave the asphalt pathway on the eastern edge of the field

New 18' tall fencing
(black vinyl)

Renovated Lawn Area

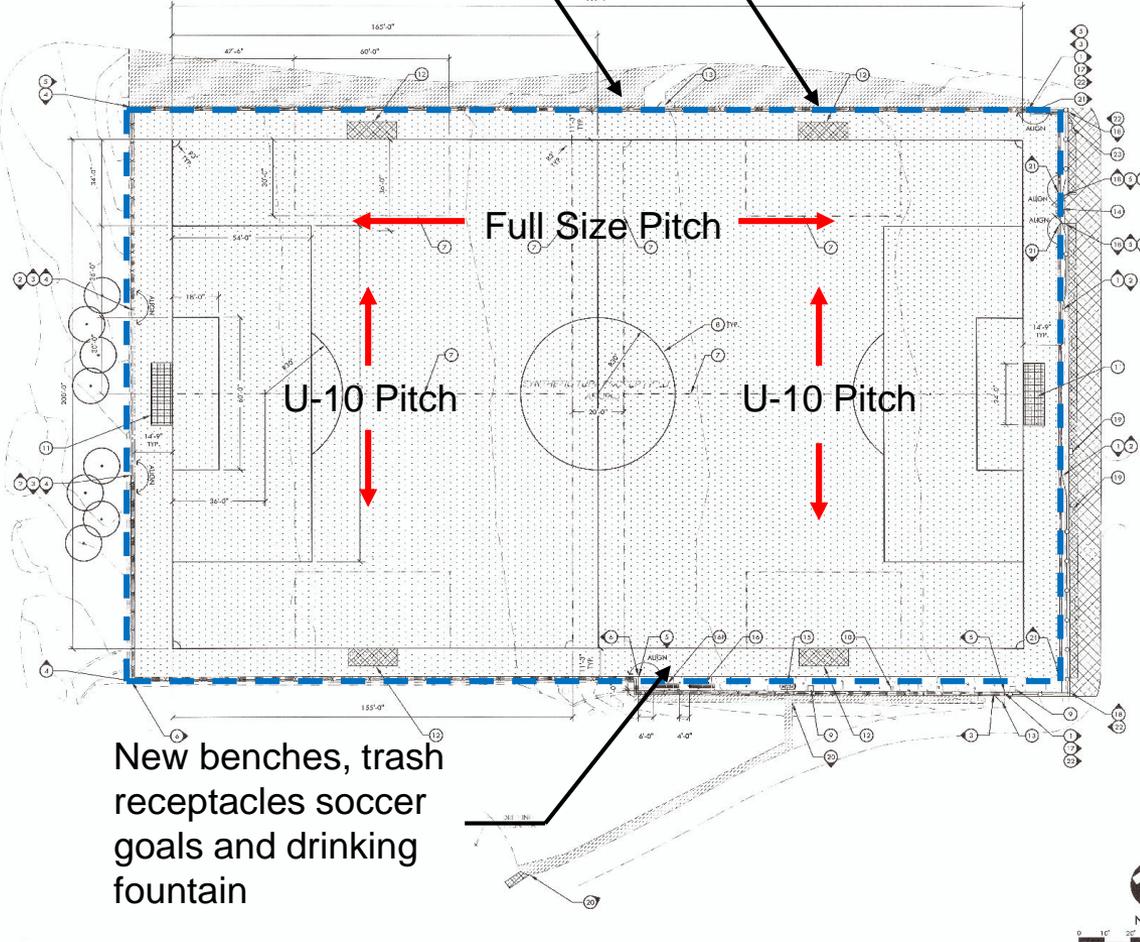

New benches, trash receptacles soccer goals and drinking fountain

PROPOSED IMPROVEMENTS NOTES

1. THE CONTRACTOR SHALL COORDINATE ALL CONSTRUCTION ELEMENTS INCLUDING UTILITY LOCATIONS AND REQUIRED SHIELDING PRIOR TO INSTALLATION. VERIFY CRITICAL UNDERGROUND UTILITY LOCATIONS AND CONSTRUCTION COORDINATE PRIOR TO INITIATING CONSTRUCTION. TEMPORARY BENCHMARKS OR REFERENCE POINTS SHALL BE SET BY THE CONTRACTOR AS NECESSARY. NOTIFY THE OWNER'S REPRESENTATIVE IMMEDIATELY SHOULD DISCREPANCY ARISE AND RECTIFY WORK TO AVOID DELAYS.
2. THE INTERFACE OF ALL PROPOSED IMPROVEMENTS TO EXISTING SITE SHALL CONFORM AND BE SMOOTH AND UNIFORM.
3. ALL REINFORCING AND FORMS SHALL BE SECURED IN PLACE AND ALL CURED BY OWNER'S REPRESENTATIVE PRIOR TO PLACING AND CONCRETE.
4. CONCRETE FINISHES SHALL BE AS NOTED. CONTRACTOR SHALL PROVIDE 1/4" SAMPLES OF ALL SPECIFIED FINISHES OF CONCRETE USING THE SAME MATERIALS THAT WILL BE USED IN THE ACTUAL CONSTRUCTION FOR EACH TYPE SPECIFIED. SAMPLES SHALL BE PREPARED WELL ENOUGH IN ADVANCE OF SCHEDULED CONCRETE POUR TO ALLOW FOR REVIEW AND POSSIBLE REWORKING OF UNACCEPTABLE SAMPLES. UNACCEPTABLE SAMPLES SHALL BE RE-PREPARED UNTIL ACCEPTED BY THE DISTRICT'S REPRESENTATIVE. ACCEPTED SAMPLES SHALL BE PROTECTED AND KEPT ON SITE FOR REFERENCE UNTIL FINAL ACCEPTANCE.
5. ALL FENCES AND GATES SHOWN ON PLAN ARE GRAPHIC REPRESENTATIONS, REFER TO DETAILS AND SPECIFICATIONS FOR PRECISE LOCATION.
6. ALL EXISTING FENCE POSTS AND SALS ARE TO BE PAINTED BLACK, REFER TO SPECIFICATIONS.



PROPOSED IMPROVEMENTS LEGEND

ITEM	DESCRIPTION	D.T. REF.
1	SYNTHETIC TURF WITH COMPACTED OPEN CELL UNDERLAYMENT	(A) (D1)
2	CONCRETE PAVING - PEDESTRIAN	(A) (D1)
3	ASPHALT PAVING - PEDESTRIAN	(A) (D1)
4	2" ASPHALT OVER EXISTING PAVING	(A) (D1)
5	NEW SOIL, REFER TO SPECIFICATIONS	(A) (D1)
6	SCORE JOINT, ALIGN WITH PROPOSED EDGE/AND/WALL JOINT	(A) (D1)
7	EXPANSION JOINT, ALIGN WITH PROPOSED EDGE/AND/WALL JOINT	(A) (D1)
8	NEW TALL FENCE AT WALL, REFER TO FENCING DRAWINGS	(A) (D1)
9	EXISTING TALL FENCE WITH NEW FABRIC AND RAILS, REFER TO FENCING DRAWINGS	(A) (D1)
10	NEW 18' TALL FENCE AT EDGE/AND, REFER TO FENCING DRAWINGS	(A) (D1)
11	18" CONCRETE EDGE/AND AT WALL	(A) (D1)
12	18" CONCRETE EDGE/AND	(A) (D1)
13	18" CONCRETE EDGE/AND AT WALL	(A) (D1)
14	52 TO 3.70 TO SOCCER FIELD - 4" PLURISE STRIPING	(A) (D1)
15	70 TO 2.110 TO SOCCER FIELD - 4" WHITE STRIPING	(A) (D1)
16	FRASH RECEPTACLE FINAL LOCATION TO BE DETERMINED BY FIELD 4" STRIP STAFF.	(A) (D1)
17	CONCRETE BATTERICAL BOX WITH TRAPPIE BATED. ID. CONTRACTOR TO FACK WELD METAL JO IN FOUR LOCATIONS, 2 THE 40-0" SIDE OF BOX.	(A) (D1)
18	FULL SIZE SOCCER GOAL WITH WHEEL - REFER TO SPECIFICATIONS	(A) (D1)
19	YOUTH SOCCER GOAL WITH WHEEL - REFER TO SPECIFICATIONS	(A) (D1)
20	4" WIDE PEDESTRIAN GATE, REFER TO FENCING DRAWINGS	(A) (D1)
21	10' WIDE 12" TALL DOUBLE SWING GATE, REFER TO FENCING DRAWINGS	(A) (D1)
22	DRINKING FOUNTAIN	(A) (D1)
23	BENCH SURFACE MOUNT	(A) (D1)
24	BENCH WITH PLACID. CONTRACTOR TO VERTICAL PLAQUE INTO NEW BENCH. PLAQUE TO BE BOLTED INTO WOOD AND SET 3/8" WITH FACE OF BENCH MACE.	(A) (D1)
25	FACE OF WALL OR REFER SEE TO BE PAINTED WITH HELLY HOME COLOR. CONTRACTOR TO COORDINATE WITH SIBP STAFF ON COLOR SELECTION.	(A) (D1)
26	WALL VERTICAL EXTENSION, REFER TO STRUCTURAL DRAWINGS	(A) (D1)
27	RELOCATED VALVE BOX	(A) (D1)
28	EXISTING SOIL TO BE REMOVED AND SET ASIDE AS NECESSARY FOR FENCING PURPOSES ONLY AT THE AREAS. SOIL SHALL BE BRICKEDED AS REQUIRED AT ANY AREAS DAMAGED DUE TO CONSTRUCTION. TYP.	(A) (D1)
29	10" CONCRETE EDGE/AND	(A) (D1)
30	10" CONCRETE WALL, REFER TO STRUCTURAL DRAWINGS	(A) (D1)
31	RELOCATED UTILITY BOX	(A) (D1)
32	2" BOX TREES TO BE SELECTED AND LOCATED BY SIBP STAFF. CONTRACTOR TO CONNECT DRIP EMITTERS TO EXISTING BRICKEDED SYSTEM AND INSTALL REMOTE CONTROLLER FOR THE IRRIGATION. CONTRACTOR TO CONFORM TO THE LOCATION WITH SIBP STAFF. FOR MORE INFORMATION, REFER TO BRIGATION PLAN, SHEET P.O.D.	(A) (D1)

CONTRACTOR

NO.	DATE	DESCRIPTION

SHEET TITLE

PROPOSED IMPROVEMENTS PLAN
FRANKLIN SQUARE FIELD TURF REPLACEMENT

PROJECT NAME

FRANKLIN SQUARE FIELD TURF REPLACEMENT

PROJECT ADDRESS

2500 17TH ST. SAN FRANCISCO, CA 94110

SUBMITTAL

SUBMITTAL	DATE
50% SUBMITTAL	9/16/15
100% SUBMITTAL	1/15/16
NO SUBMITTAL	2/12/16

IND. REVISIONS

NO.	DATE	DESCRIPTION

DATE ISSUED

2/12/16

SCALE

AS SHOWN

PROJ. NO.

1503000

SHEET NO.

F5.0

PROPOSED IMPROVEMENTS PLAN



Athletic Field Renovation Tree Removals

Proposed Tree Removals

Remove 4 Eucalyptus “Blue Gum” trees for safety reasons. Removal recommended by both Department Arborist and HortScience.

Planting 8 new 24” box size trees. Species and location TBD by Park Supervisor



Franklin Square Park
San Francisco, CA

Prepared for:
City of San Francisco
Recreation and Park
Department

November 2015

No Scale

Notes

- Base map provided by: ESP.
- Numbered tree locations are approximate.



820 Bay Street
Emeryville, CA 94608-4554
Tel: 925-484-5211
Fax: 925-484-0090

THANK YOU!

Athletic Field Contact:

Dan Mauer

(415) 581-2542

dan.mauer@sfgov.org

Lighting and Adult Fitness Equipment Contact:

Marien Coss

(415) 581-2557

marien.coss@sfgov.org

