



## WASHINGTON SQUARE CONVENIENCE STATION



SCALE: 1/8" = 1'



SCALE: 1/4" = 1'


**OPTION 1**



WASHINGTON SQUARE CONVENIENCE STATION



SCALE: 1/8" = 1'

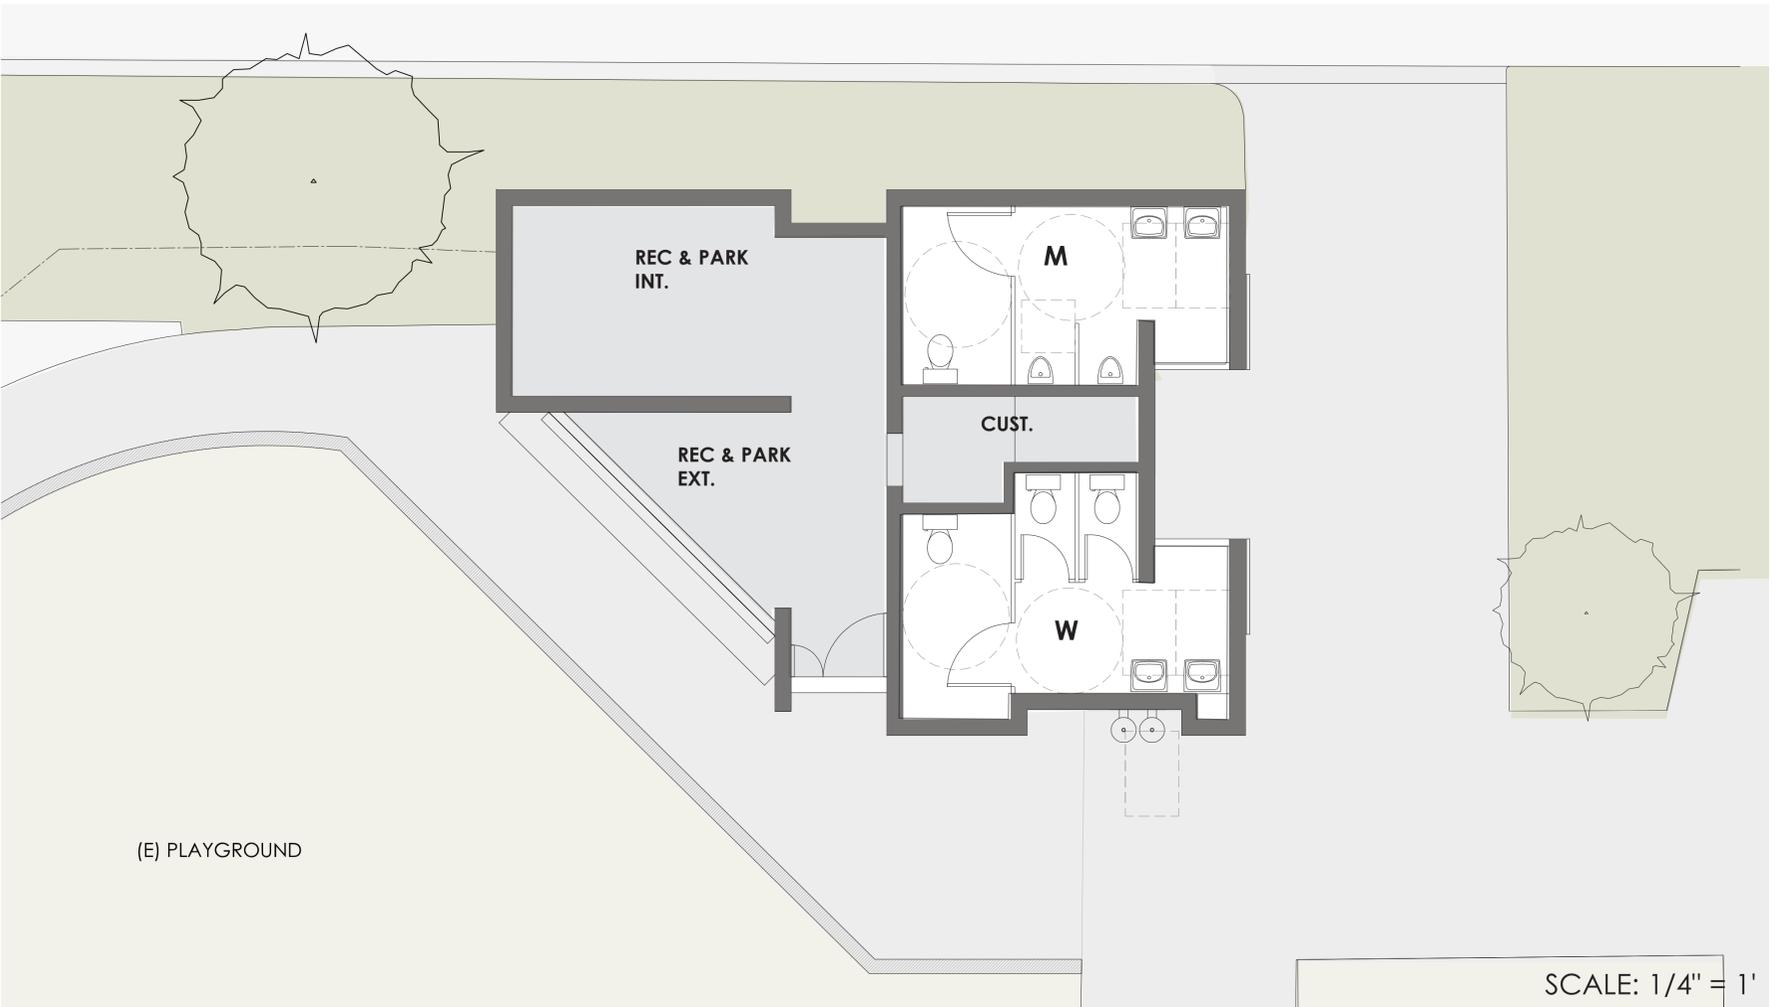

SCALE: 1/4" = 1'


**OPTION 2**



WASHINGTON SQUARE CONVENIENCE STATION



SCALE: 1/8" = 1'

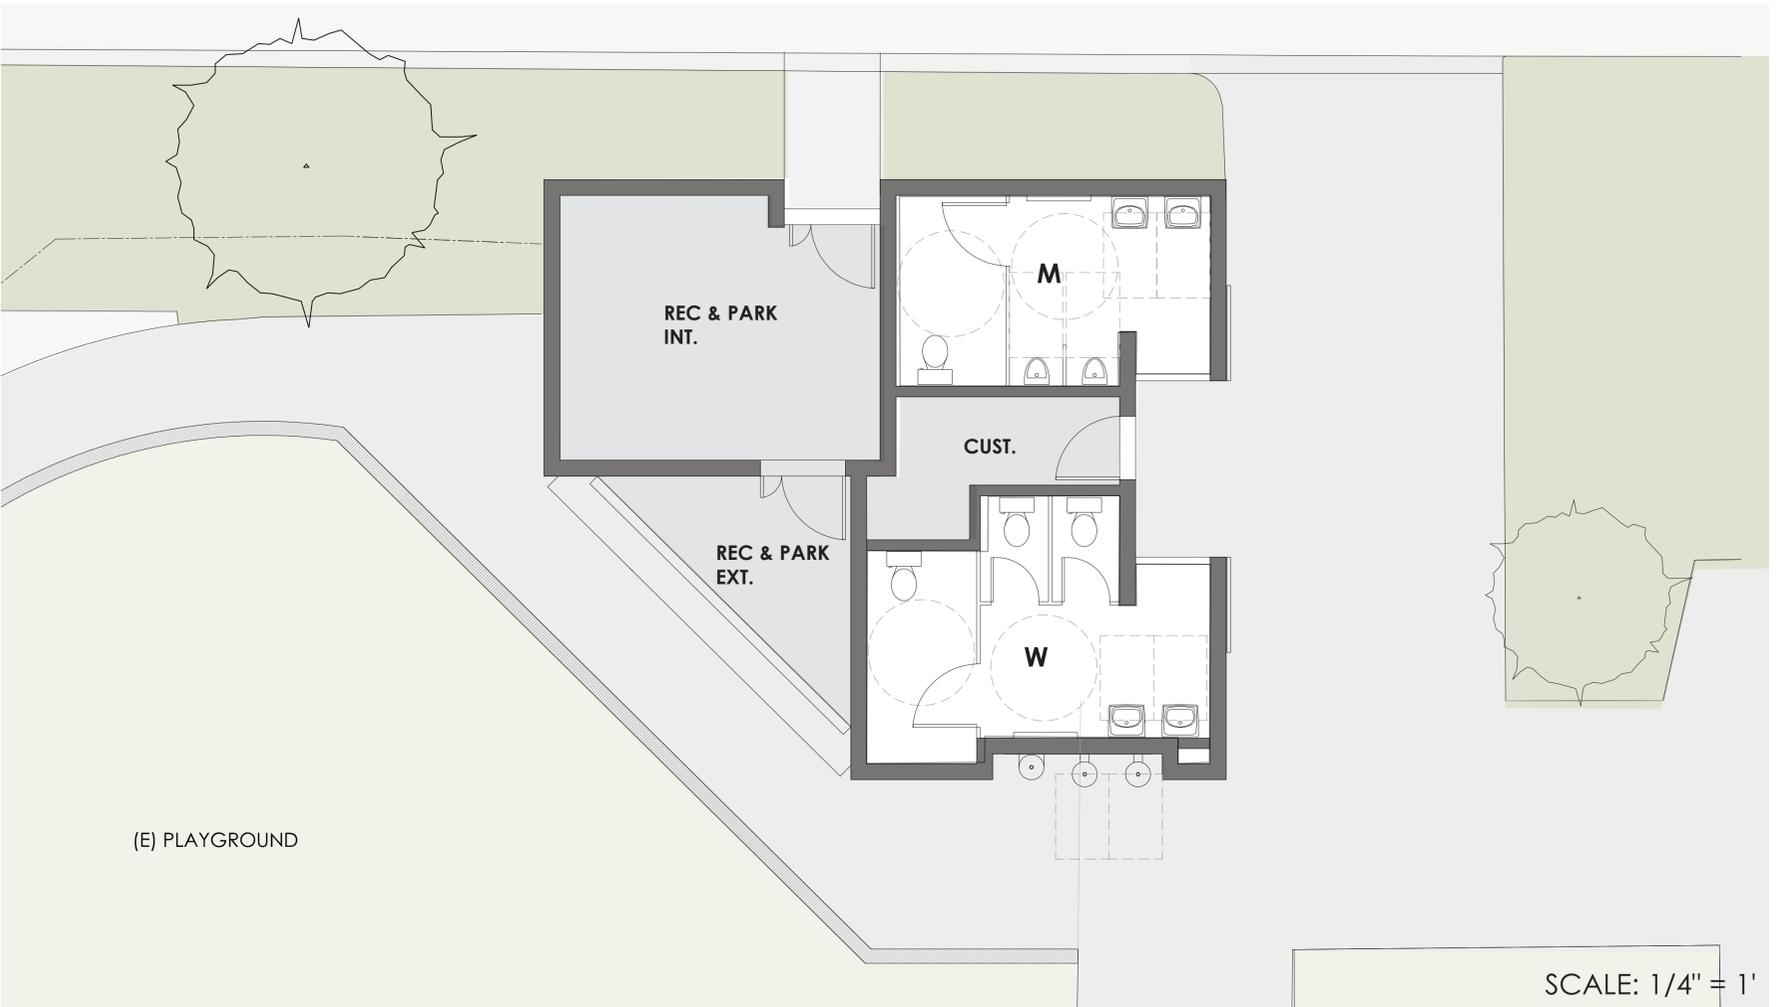

SCALE: 1/4" = 1'



**OPTION 3**



WASHINGTON SQUARE CONVENIENCE STATION



WASHINGTON SQUARE CONVENIENCE STATION

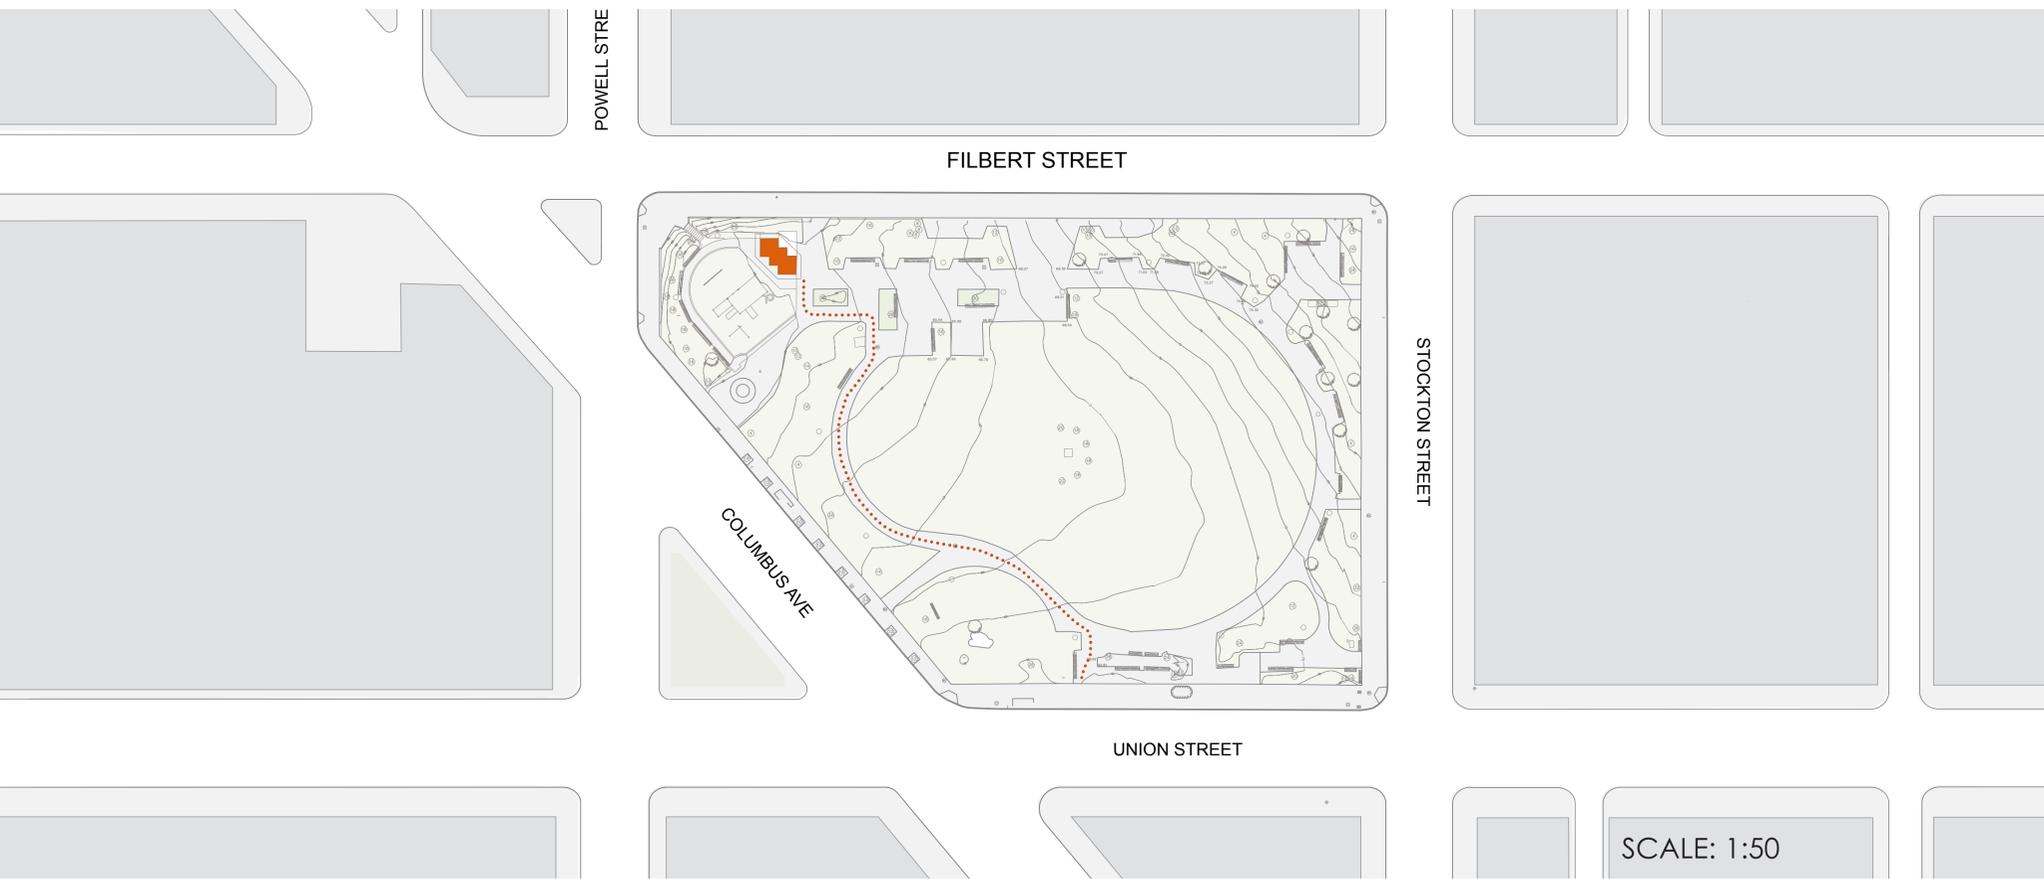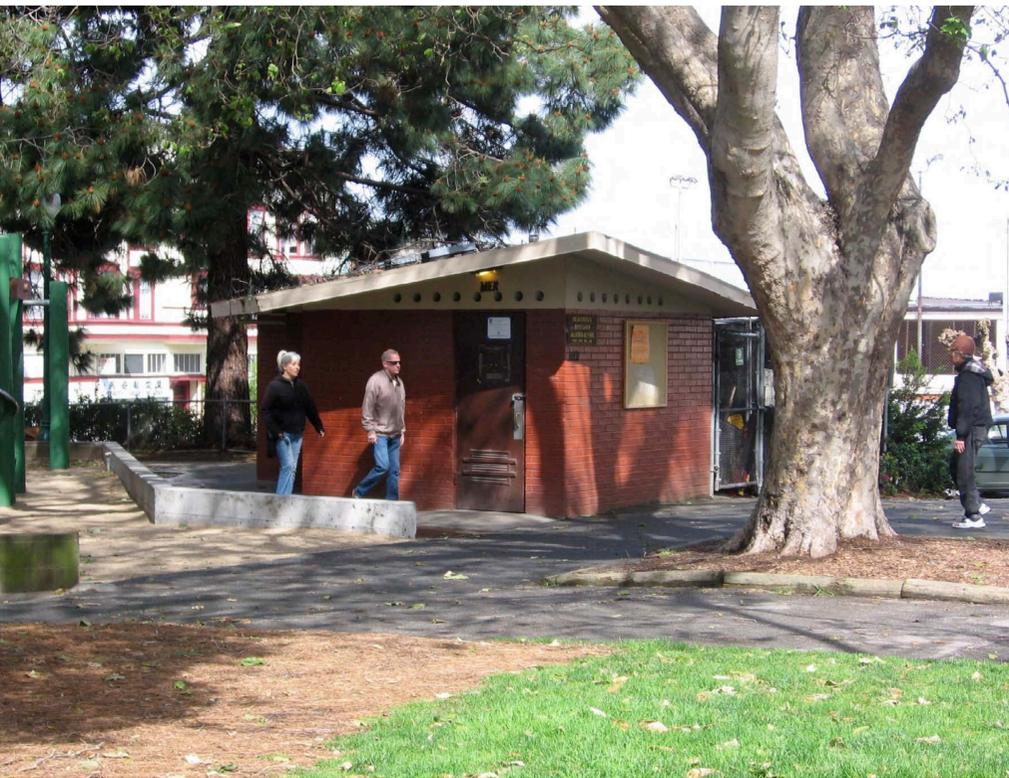

WASHINGTON SQUARE CONVENIENCE STATION