




**ST MARY'S SQUARE EXTENSION**  
SAN FRANCISCO, CALIFORNIA

**OVERALL SITE PLAN**

500 PINE ST COMPANY LLC

June 24, 2015



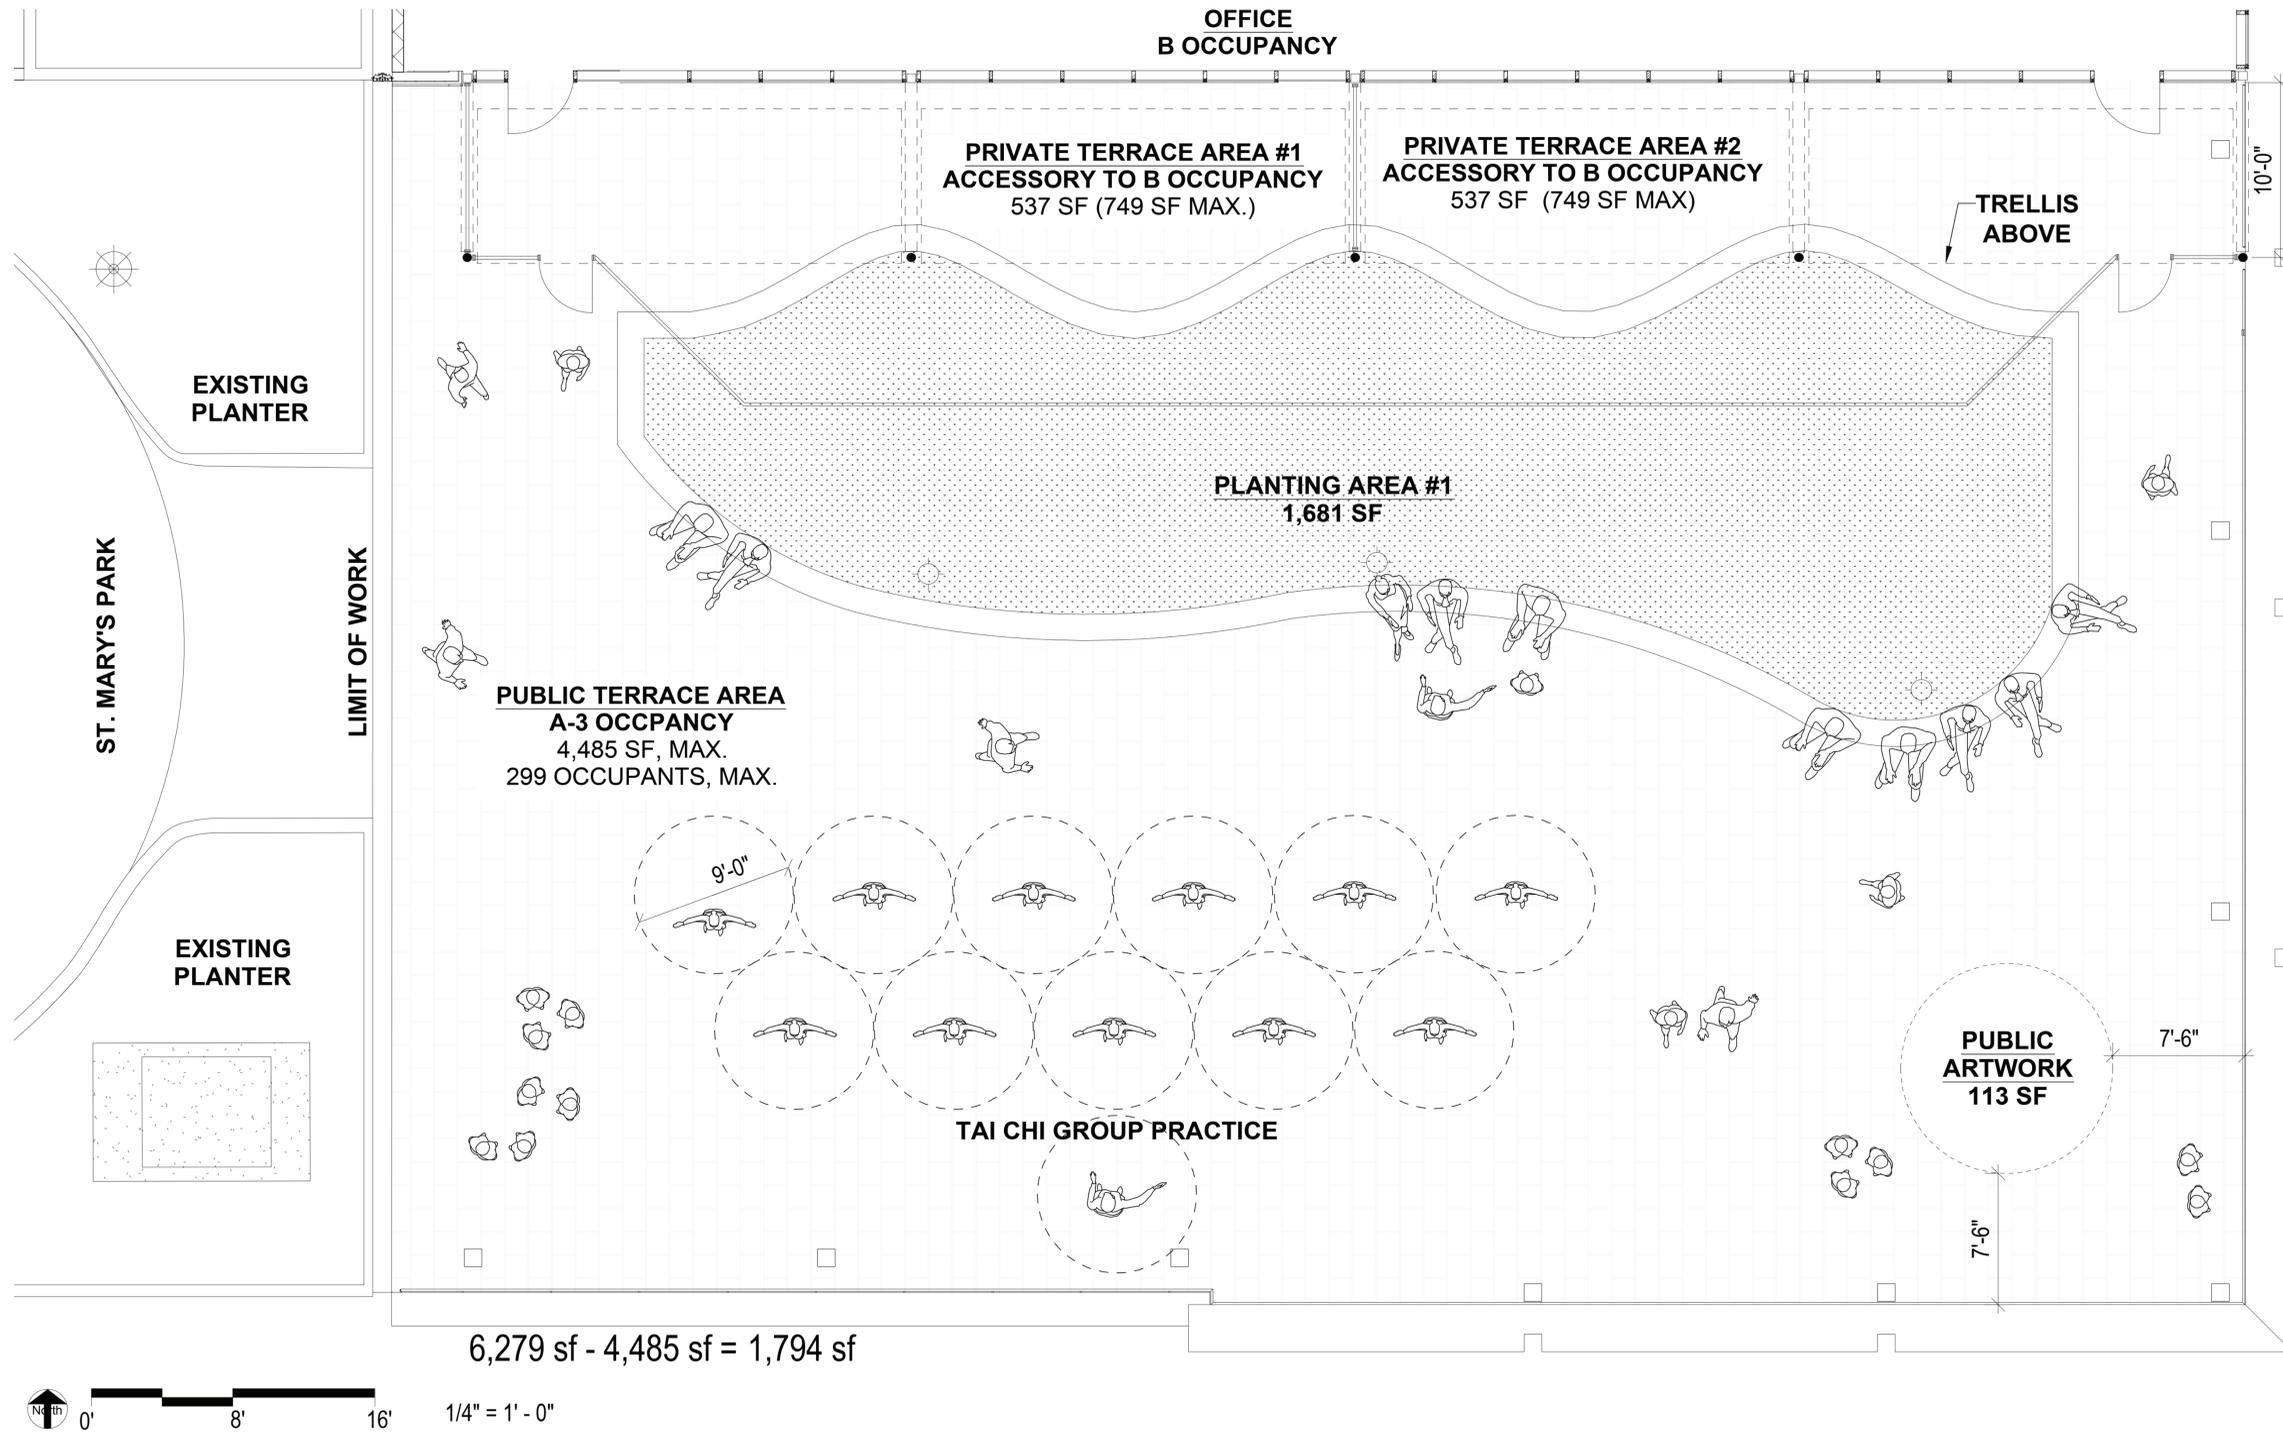


**ST MARY'S SQUARE EXTENSION**  
SAN FRANCISCO, CALIFORNIA

**PROPOSED PARK PLAN**

500 PINE ST COMPANY LLC

June 24, 2015



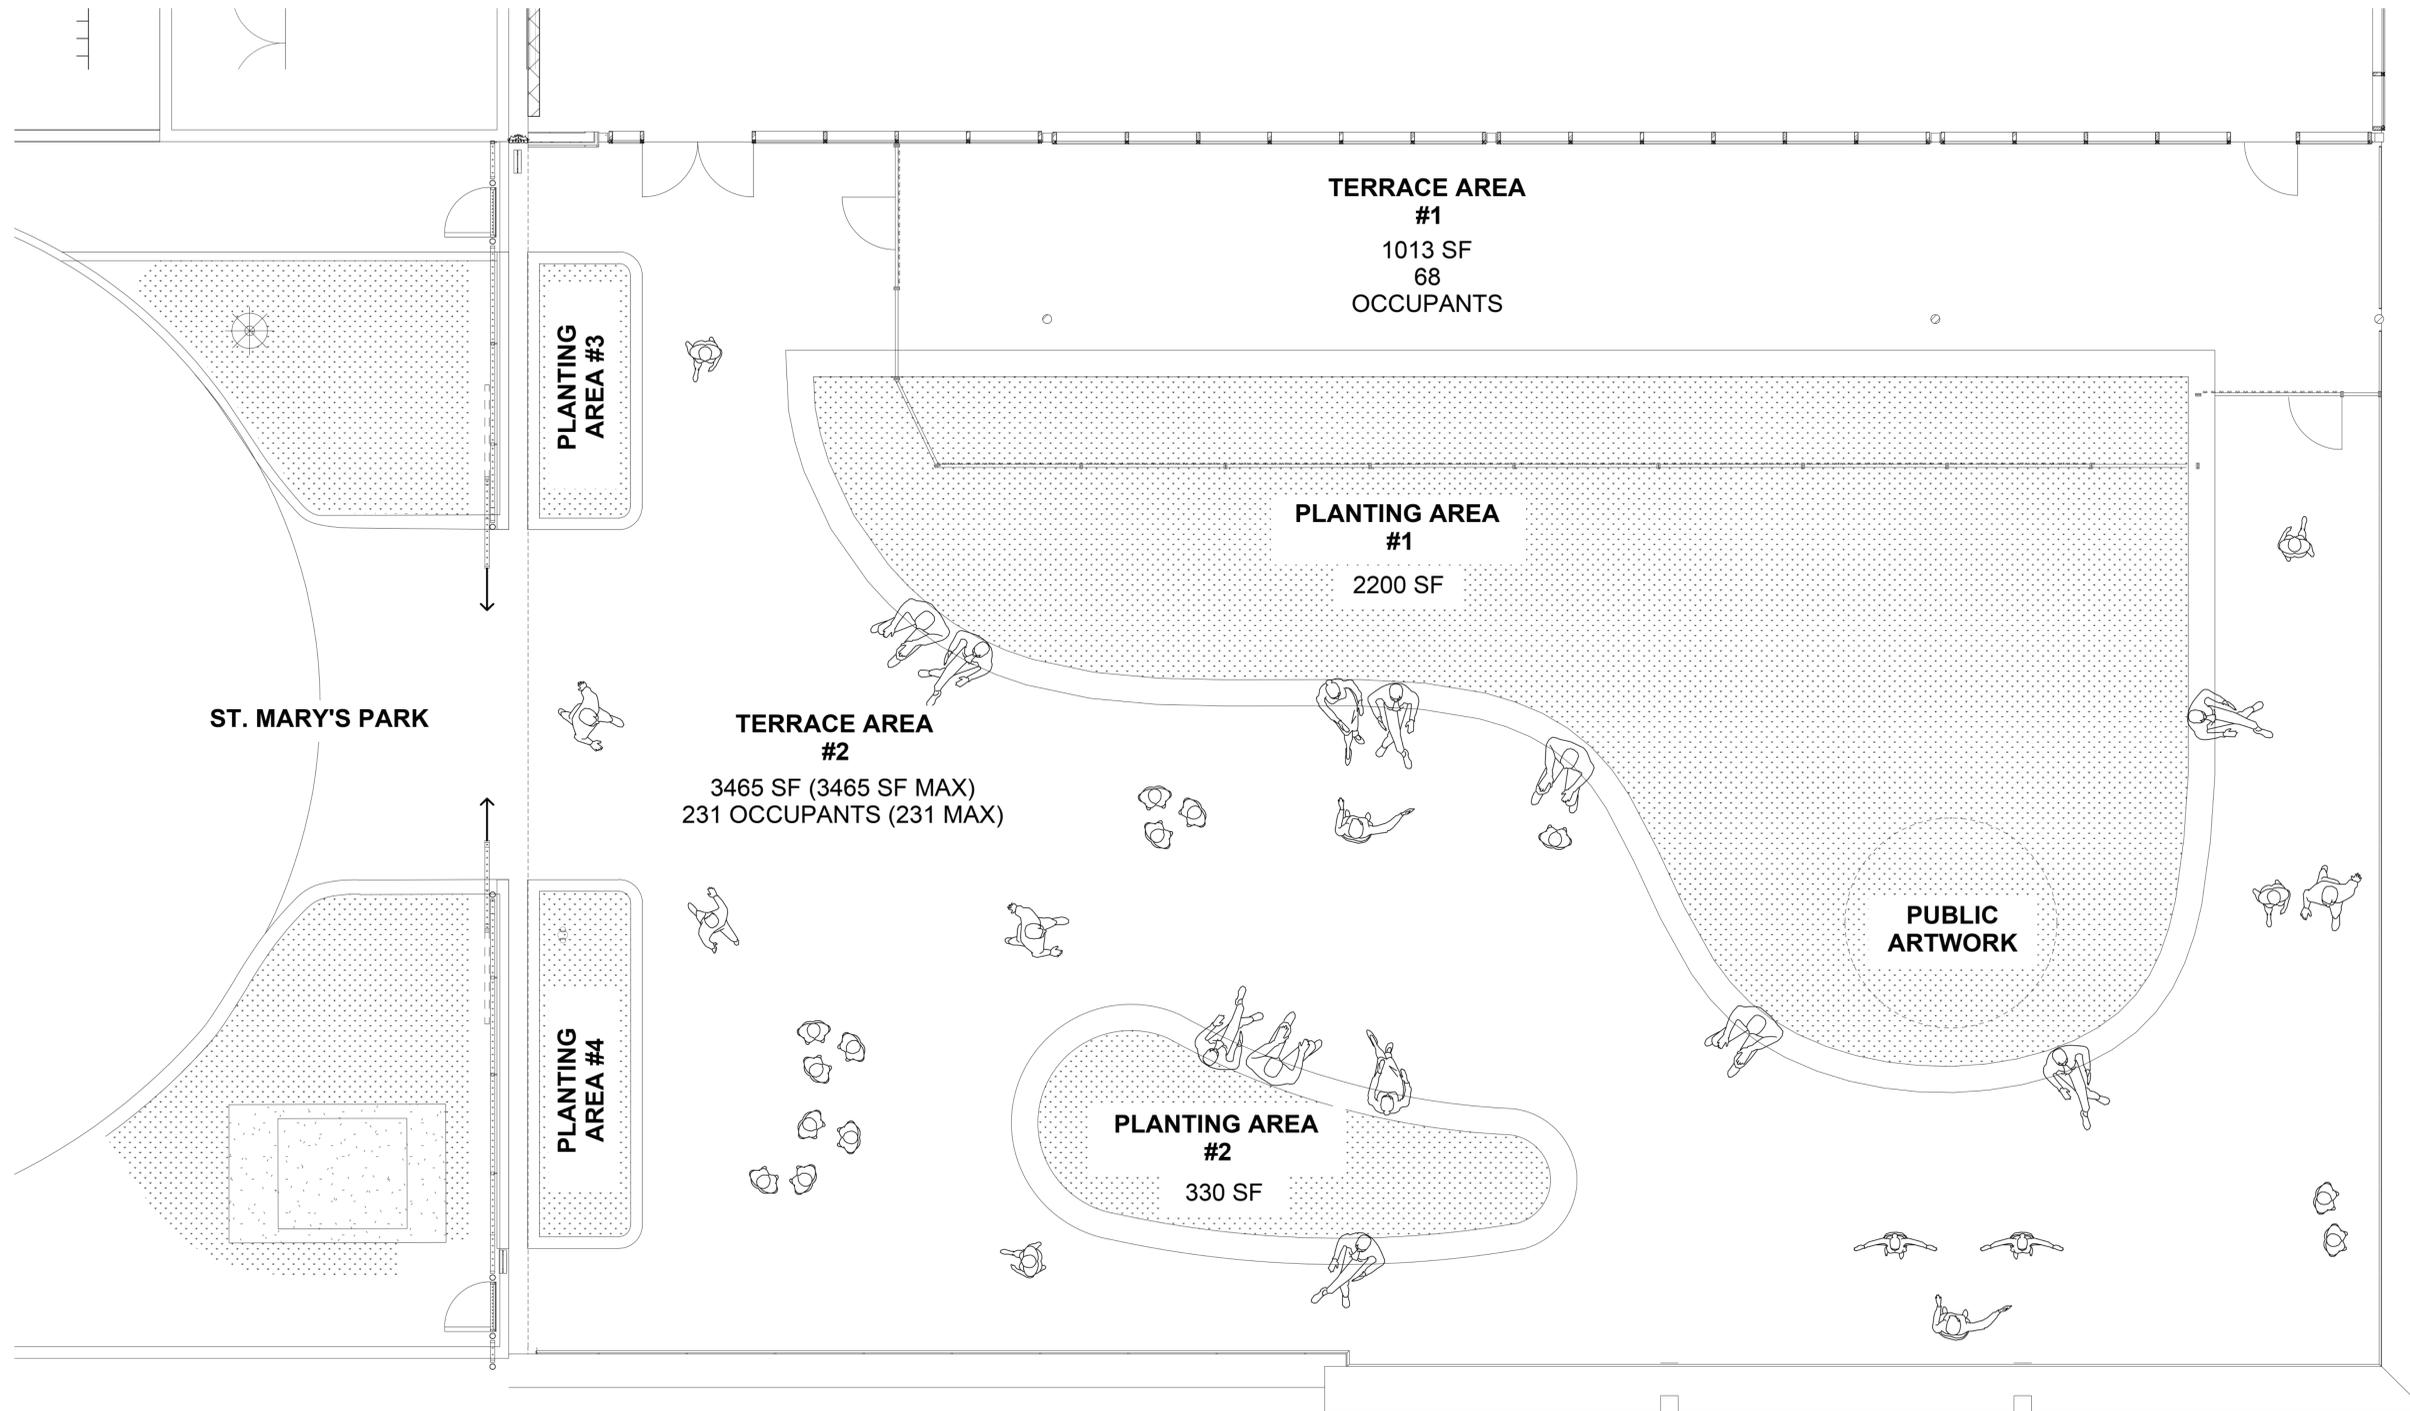

**ST MARY'S SQUARE EXTENSION**  
SAN FRANCISCO, CALIFORNIA

**PREVIOUS PARK PLAN**

500 PINE ST COMPANY LLC

June 24, 2015





Candy Stripe Bamboo



Pink Muhly Grass



Anchor Bay Ceanothus



Idaho Fescue



White Chinese Fringe Flower



Pink Chinese Fringe Flower



Fragrant Osmanthus



'Canyon Delight' Coral Bells




Island Coral Bells



Evergreen Clematis



Wood Benches

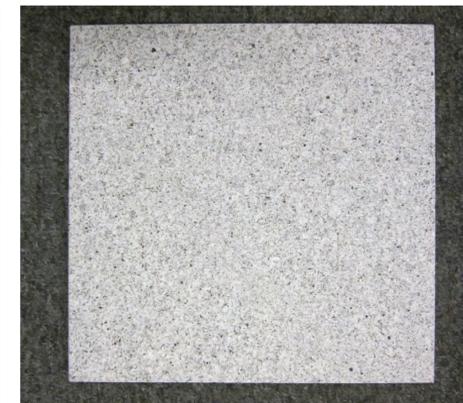

Sierra White Granite Pavers

# ST MARY'S SQUARE EXTENSION


SAN FRANCISCO, CALIFORNIA

# LANDSCAPE

500 PINE ST COMPANY LLC

June 24, 2015



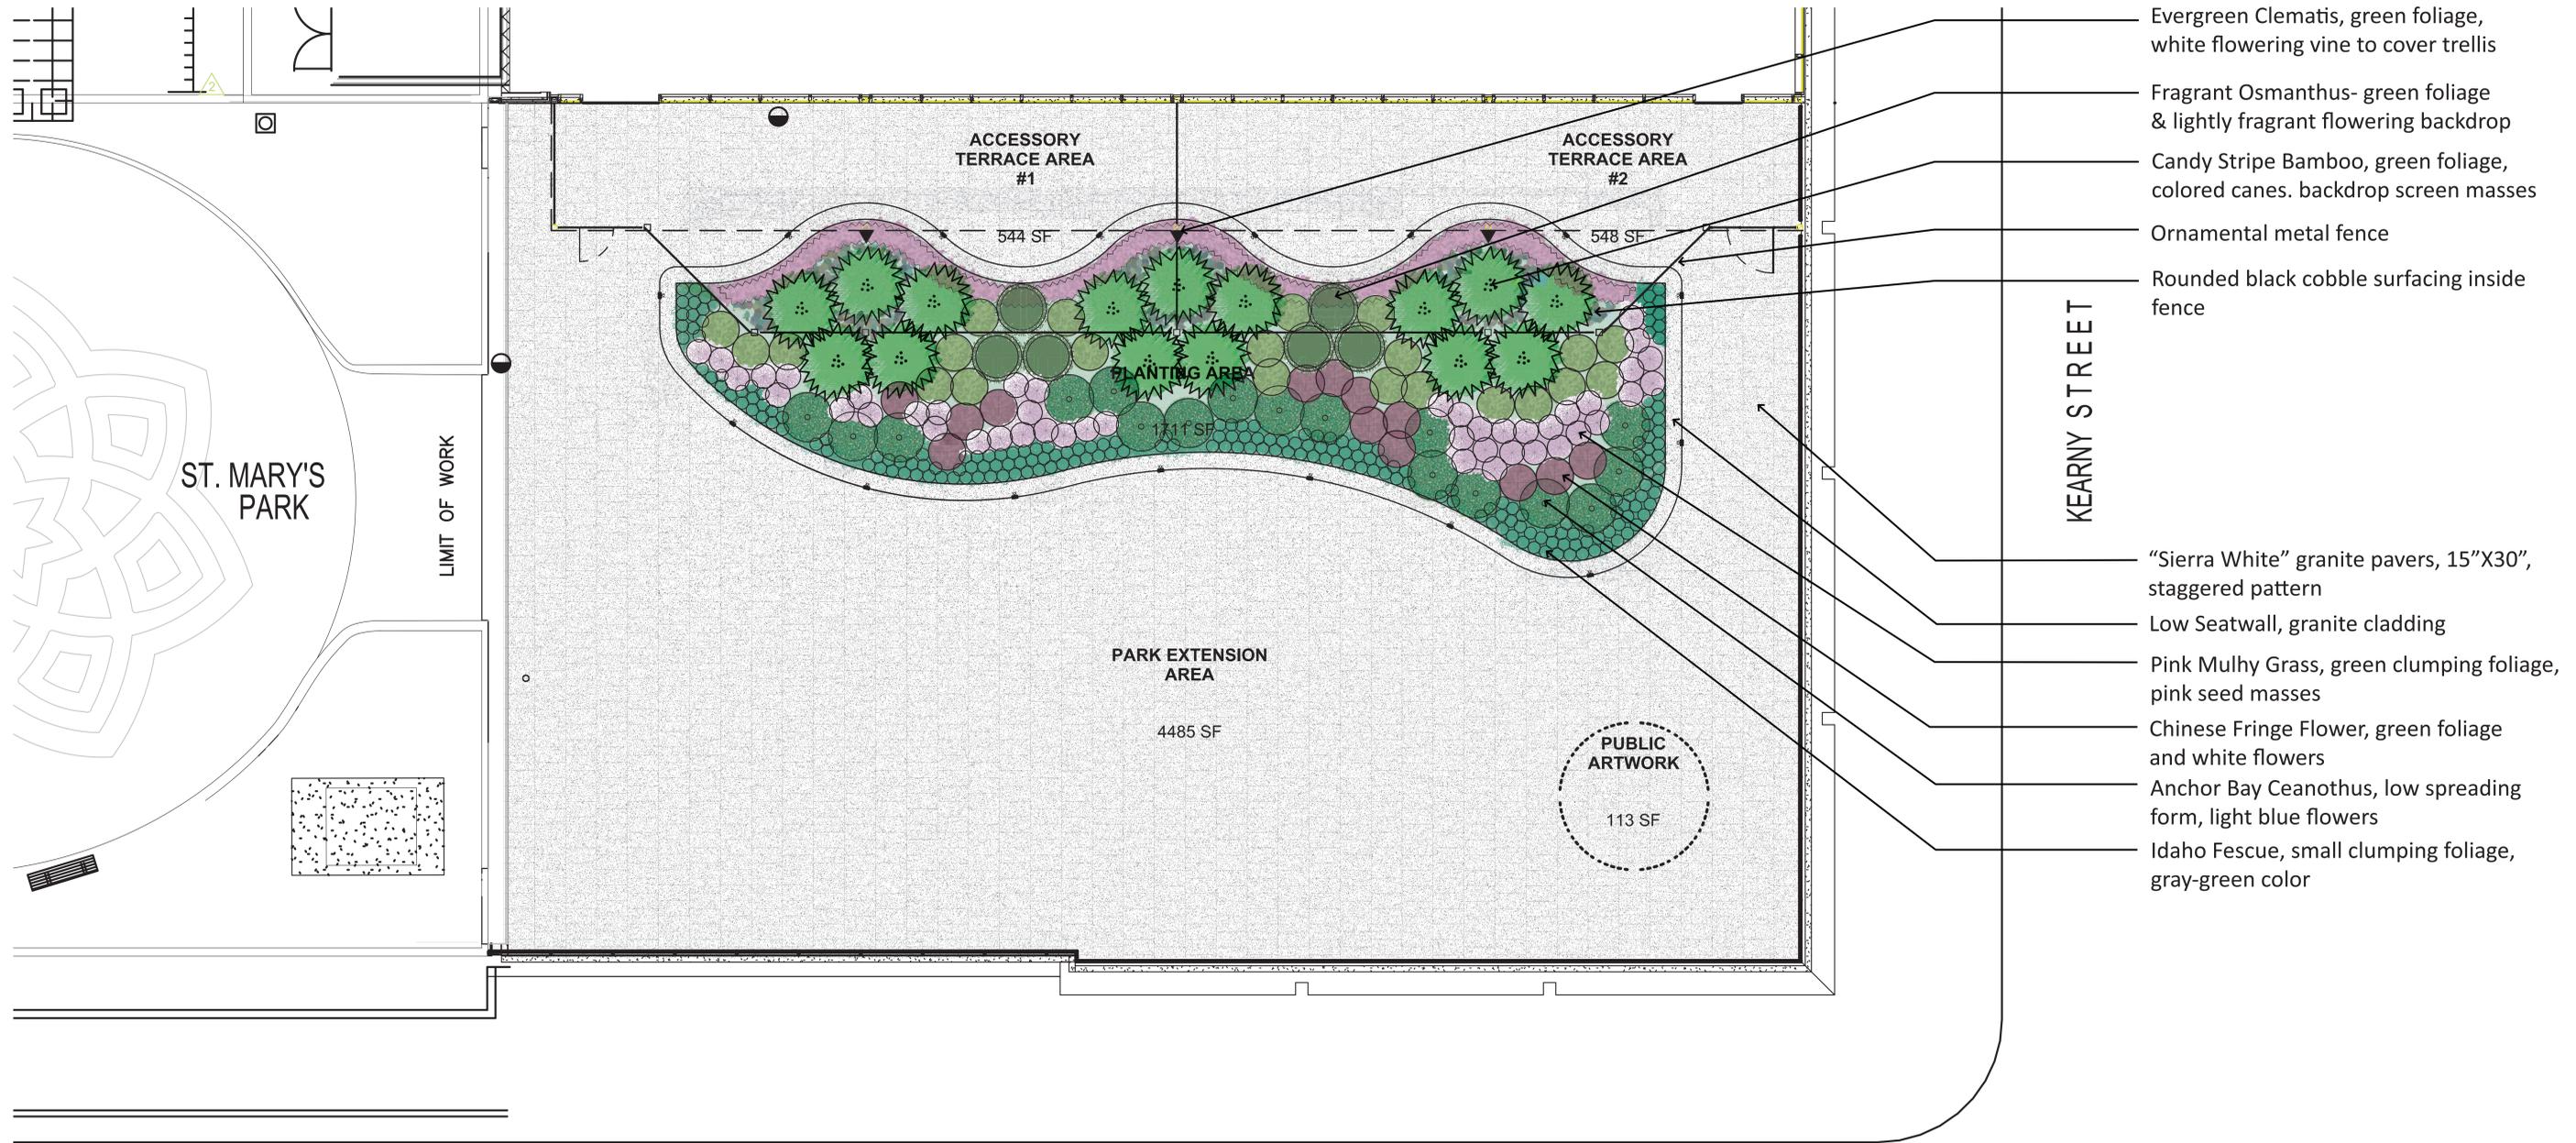

PINE STREET



SYMBOL	KEY	BOTANICAL NAME (COMMON NAME)	SIZE	SPACING	WCOLS	SYMBOL	KEY	BOTANICAL NAME (COMMON NAME)	SIZE	SPACING	WUCOLS
<b>BAMBOO</b>						<b>GRASSES / PERENNIALS</b>					
	HIM FAL	HIMALAYACALAMUS FALCONERI 'DAMARAPA' (CANDY STRIPE BAMBOO)	15 GAL	5' O.C.	M		HEU CAN	HEUCHERA 'CANYON DELIGHT' (CORAL BELLS)	1 GAL	1' O.C.	M
<b>SHRUBS</b>							HEU MAX	HEUCHERA MAXIMA (CORAL BELLS)	1 GAL	1' O.C.	M
	LOR EMR	LOROPETALUM CHINENSE 'EMERALD SNOW' (EMERALD SNOW FRINGE FLOWER)	5 GAL	3' O.C.	L		FES IDH	FESTUCA IDAHOENSIS 'STONY CREEK' (STONY CREEK IDAHO FESCUE)	1 GAL	1' O.C.	VL
	LOR PUR	LOROPETALUM CHINENSE 'PURPLE PIXIE' (PURPLE PIXIE FRINGE FLOWER)	5 GAL	3' O.C.	L		MUH CAL	MUHLENBERGIA CAPILLARIS (PINK MUHLY GRASS)	1 GAL	2' O.C.	L
	CEA GLO	CEANOTHUS GLORIOSUS 'ANCHOR BAY' (PT. REYES CEANOTHUS)	5 GAL	4' O.C.	L	<b>VINE</b>					
	OSM FRA	OSMANTHUS FRAGRANS (FRAGRANT OSMANTHUS)	5 GAL	4' O.C.	M		CLE ARM	CLEMATIS ARMADII (EVERGREEN CLEMATIS)	5 GAL	AS SHOWN	M

# ST MARY'S SQUARE EXTENSION

SAN FRANCISCO, CALIFORNIA

# LANDSCAPE

500 PINE ST COMPANY LLC

June 24, 2015

